


Z:\20075-Huron-Kinloss-Ripley-Outer-Place\Drawings\Preliminary\20075-Ripley-Parking Lot-Site Plan2.dwg, 2021-02-03 11:58:55 AM, DWG Tls PDF.ac3, 1:25.4

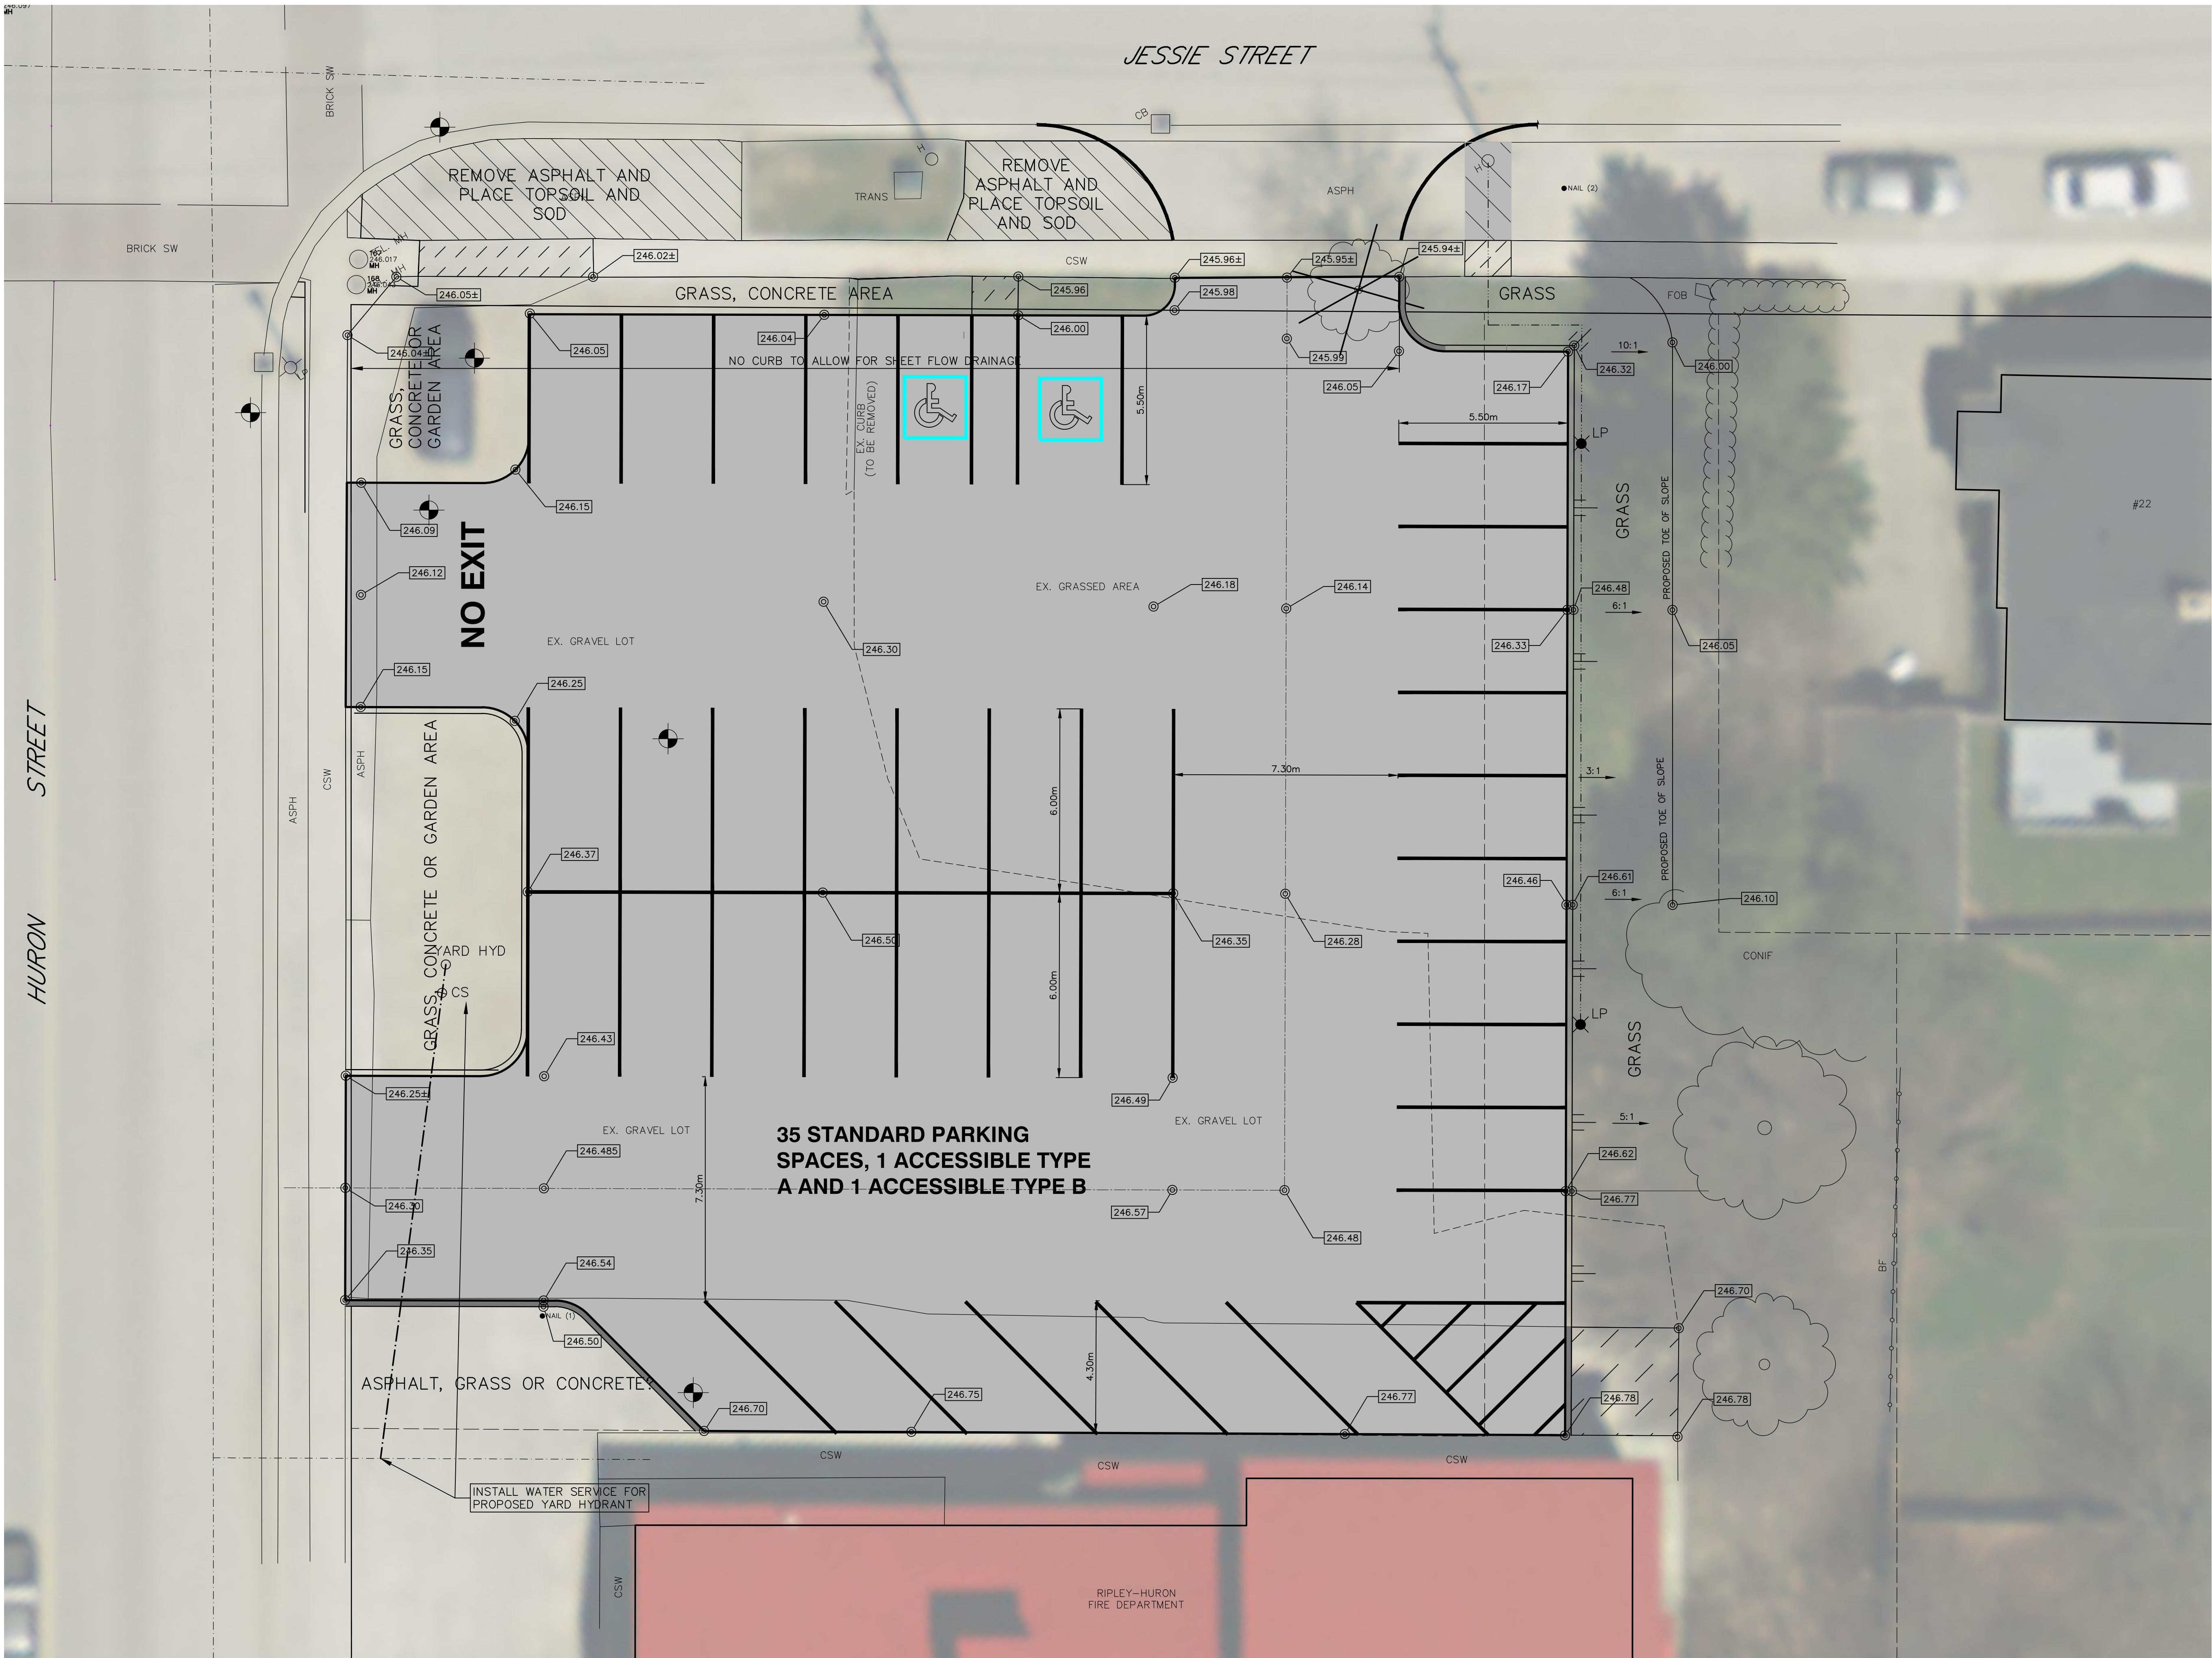

LEGEND

SAN. or STM. EXISTING SEWERS, SANITARY or STORM
MH. CB. MANHOLE and CATCHBASIN
W. WATERMAIN, FIRE HYDRANT
G. GASMAIN
T. UNDERGROUND TELEPHONE
H. UNDERGROUND HYDRO
TV. UNDERGROUND T.V. CABLE
H. B. T. H. B. LP UTILITY POLES
GRUBBING
REMOVE EXISTING CONC. SIDEWALK AND DRIVES
REMOVE AND PLACE CONC. SIDEWALK AND DRIVES
PLACE CONC. SIDEWALK AND DRIVES
REMOVE EXISTING ASPHALT PAVT
PLACE HOT MIX ASPHALT 60mm HLS HOT MIX MISC. UNLESS NOTED OTHERWISE
REMOVE EXISTING CONC. CURB
LP CONCEPTUAL LIGHT POLE LOCATION

NOTE

The locations of existing underground utilities are shown in an approximate way only and have not been independently verified by the owner or its representative. The contractor shall determine the exact location of all existing utilities before commencing work and agrees to be fully responsible for any damages which might be occasioned by the contractor's failure to exactly locate and preserve any and all underground utilities.

BENCHMARK INFORMATION

B.M. Elev.
-
-
-

Design By: R.R.R. Checked By: -

PRELIMINARY

No.	DATE	REVISION
1.	Feb. 2, 2021	Preliminary Design

BMROSS
engineering better communities

Goderich Mount Forest Sarnia

**Township of Huron-Kinloss
Ripley Parking Lot**

Site Plan - Option 2

Contract No. XXXXX	Project No. 20075
Scale (24x36) 1 : 100	Drawing No. 2