



**Amendments**

Rev.	Date	Description	By

**Issued For Construction:**

**Date Drawn:** 2022-10-17

**General Notes:**

- All work to be completed according to the latest editions of Local City Engineering Standards, the OBC, and NBC

**Scale:**

**Drawn By:** L.S. E.I.T. C.S. E.I.T.


**Designed By:** G.S. P.Eng.

**Drawing Title:**

**X-section**

**Drawing Number:**

**X1**

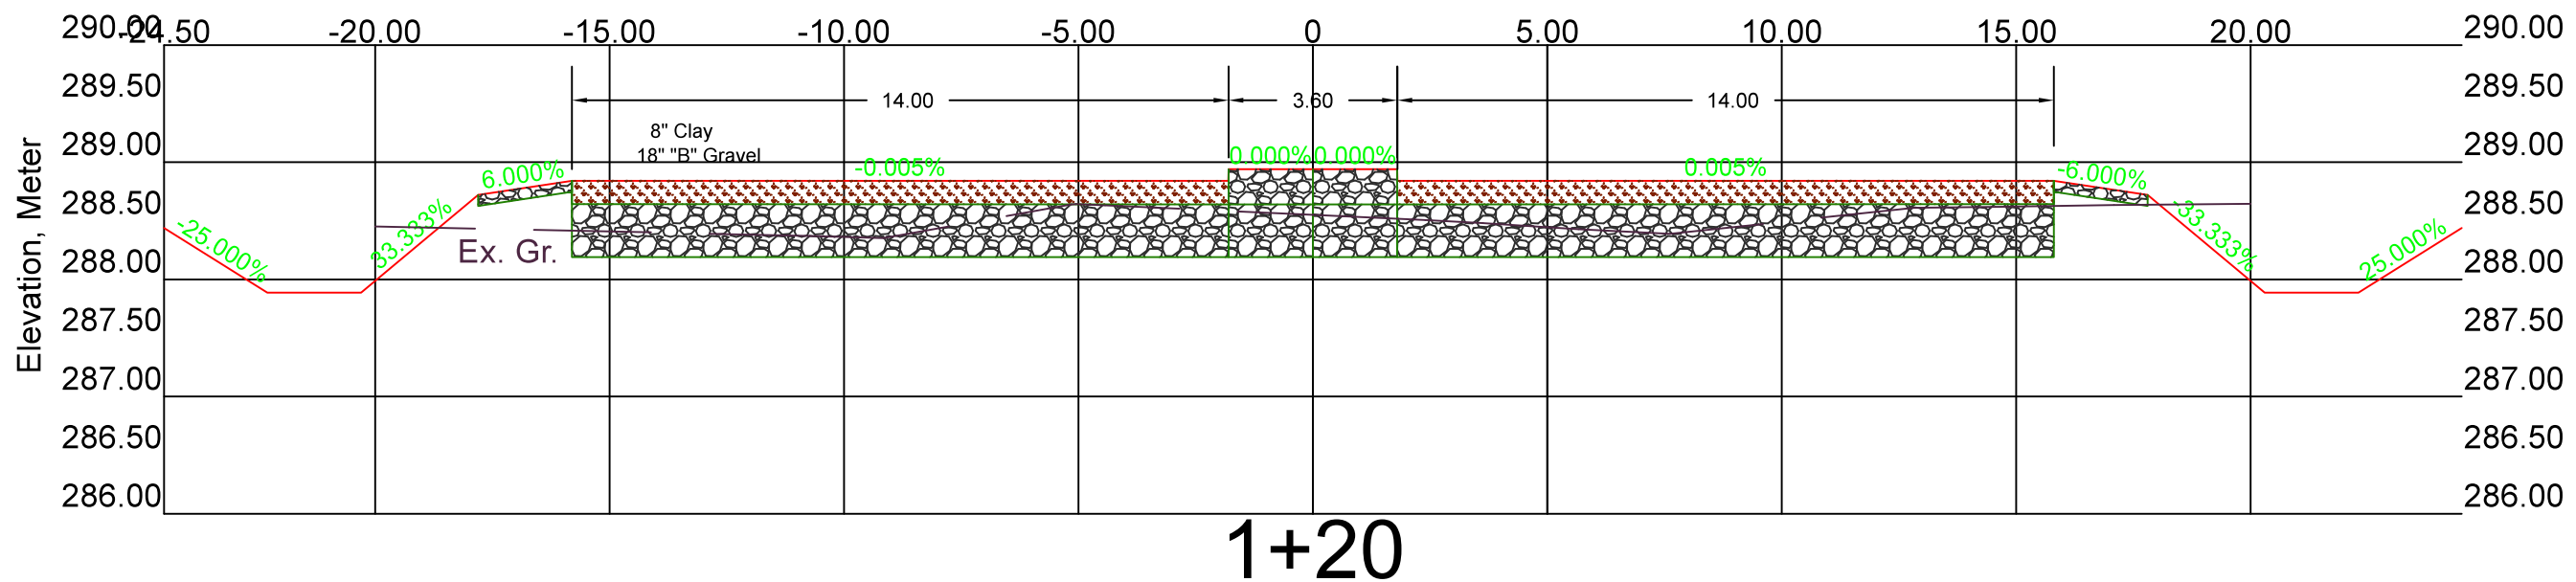

**1+20**