

The Corporation of the Township of Huron-Kinloss



**BY-LAW No.**  
**2024 - 20**

---

Being a By-Law to Levy the Cost of Work Undertaken on the Sutton  
Municipal Drain Branch ‘A’ in the Township of Huron-Kinloss

---

**WHEREAS** under Section 74 of the Drainage Act, R.S.O., 1990 and under By-Law No. 13-69, the Township of Huron-Kinloss is responsible for maintenance of the Sutton Municipal Drain Branch ‘A’ at the expense of all upstream owners of lands and road assessed therein;

**WHEREAS** the work undertaken was to repair tree root obstructions and 30m of tile replacement at the outlet into the open channel.

**WHEREAS** the sum of \$5,816.56 shall be assessed against all upstream lands and roads in the watershed of the Sutton Municipal Drain Branch ‘A’, prorate with the last revised schedule of assessment for said drain;

**WHEREAS** the last revised schedule of assessment on the Sutton Municipal Drain Branch ‘A’ is contained in a report by Archibald, Grey & McKay and adopted as Township of Huron-Kinloss By-Law No.13-69.

**NOW THEREFORE** the Council of The Corporation of the Township of Huron-Kinloss enacts as follows:

- 1.0 The amount \$5,816.56 shall be prorated as outlined in Schedule “A” attached to the By-law.
- 2.0 The amount assessed to lands used for agricultural purposes shall be reduced by the one third grant if available in accordance with Section 85 (a)(ii) and 87 (1)(a) of the Drainage Act, R.S.O. 1990.
- 3.0 All assessments in the Township of Huron-Kinloss, except for the assessment to roads and net assessments that are \$5.00 or less, shall be due 30 days after receipt after which time the amount due will be added to the 2024 collection roll together with interest at 1.25% per month.
- 4.0 The assessments against roads shall be due when billed.
- 5.0 Net assessments that are \$5.00 or less shall be paid from general funds of the Township of Huron-Kinloss.
- 6.0 This By-law shall come into full force and effect upon final passage.
- 7.0 This By-law may be cited as the “Sutton Municipal Drain Branch ‘A’ Repair 2024 By-Law”.

**READ a FIRST and SECOND TIME** this 18<sup>th</sup> day of March 2024.

**READ a THIRD TIME and FINALLY PASSED** this 18<sup>th</sup> day of March 2024.

---

Mayor

---

Clerk

## Assessment Schedule


### Township of Huron-Kinloss

Project **Sutton MD Br. 'A' Tile Repairs 2024**Starting Date **January 11, 2024**Billing Date **January 31, 2024**By-Law **2024-16**Contractor **Kemptions Construction**

The 'A' drian tile outlet was plugged with tree roots. 30m of tile was replaced at the outlet into the open channel.

Roll Number	Name	Assessment	% Assessed	Gross Amount	Grant Amount	Discount	Net
<b>Prorated</b>							
4107-160-002-14400-0000	POLLARD DONALD ALBERT, POLLARD LI	45.00	100.00	35.54	11.85	0.00	23.69
4107-160-002-14501-0000	SCHLEGEL PETER DANIEL	3411.00	100.00	2693.86	897.86	0.00	1796.00
4107-160-002-14600-0000	WELLER HERMANN, WELLER BERTA	810.00	100.00	639.70	213.21	0.00	426.49
4107-160-003-00200-0000	DOERKSEN ABRAM, DOERKSEN LOUISA	378.00	100.00	298.53	99.50	0.00	199.03
4107-160-003-00300-0000	MCLARTY FARMS LTD	1689.00	100.00	1333.90	444.59	0.00	889.31
4107-160-003-00400-0000	WELLER HERMANN, WELLER BERTA	1032.00	100.00	815.03	271.65	0.00	543.38
		<b>7365.00</b>		<b>5816.56</b>	<b>1938.66</b>	<b>0.00</b>	<b>3877.90</b>
<b>Summary</b>							
		<b>Assessment</b>	<b>Gross</b>	<b>Grant</b>	<b>Discount</b>	<b>Net</b>	
<b>Agricultural</b>		7365.00	5816.56	1938.66		3877.90	
		<b>7365.00</b>	<b>5816.56</b>	<b>1938.66</b>	<b>0.00</b>	<b>3877.90</b>	



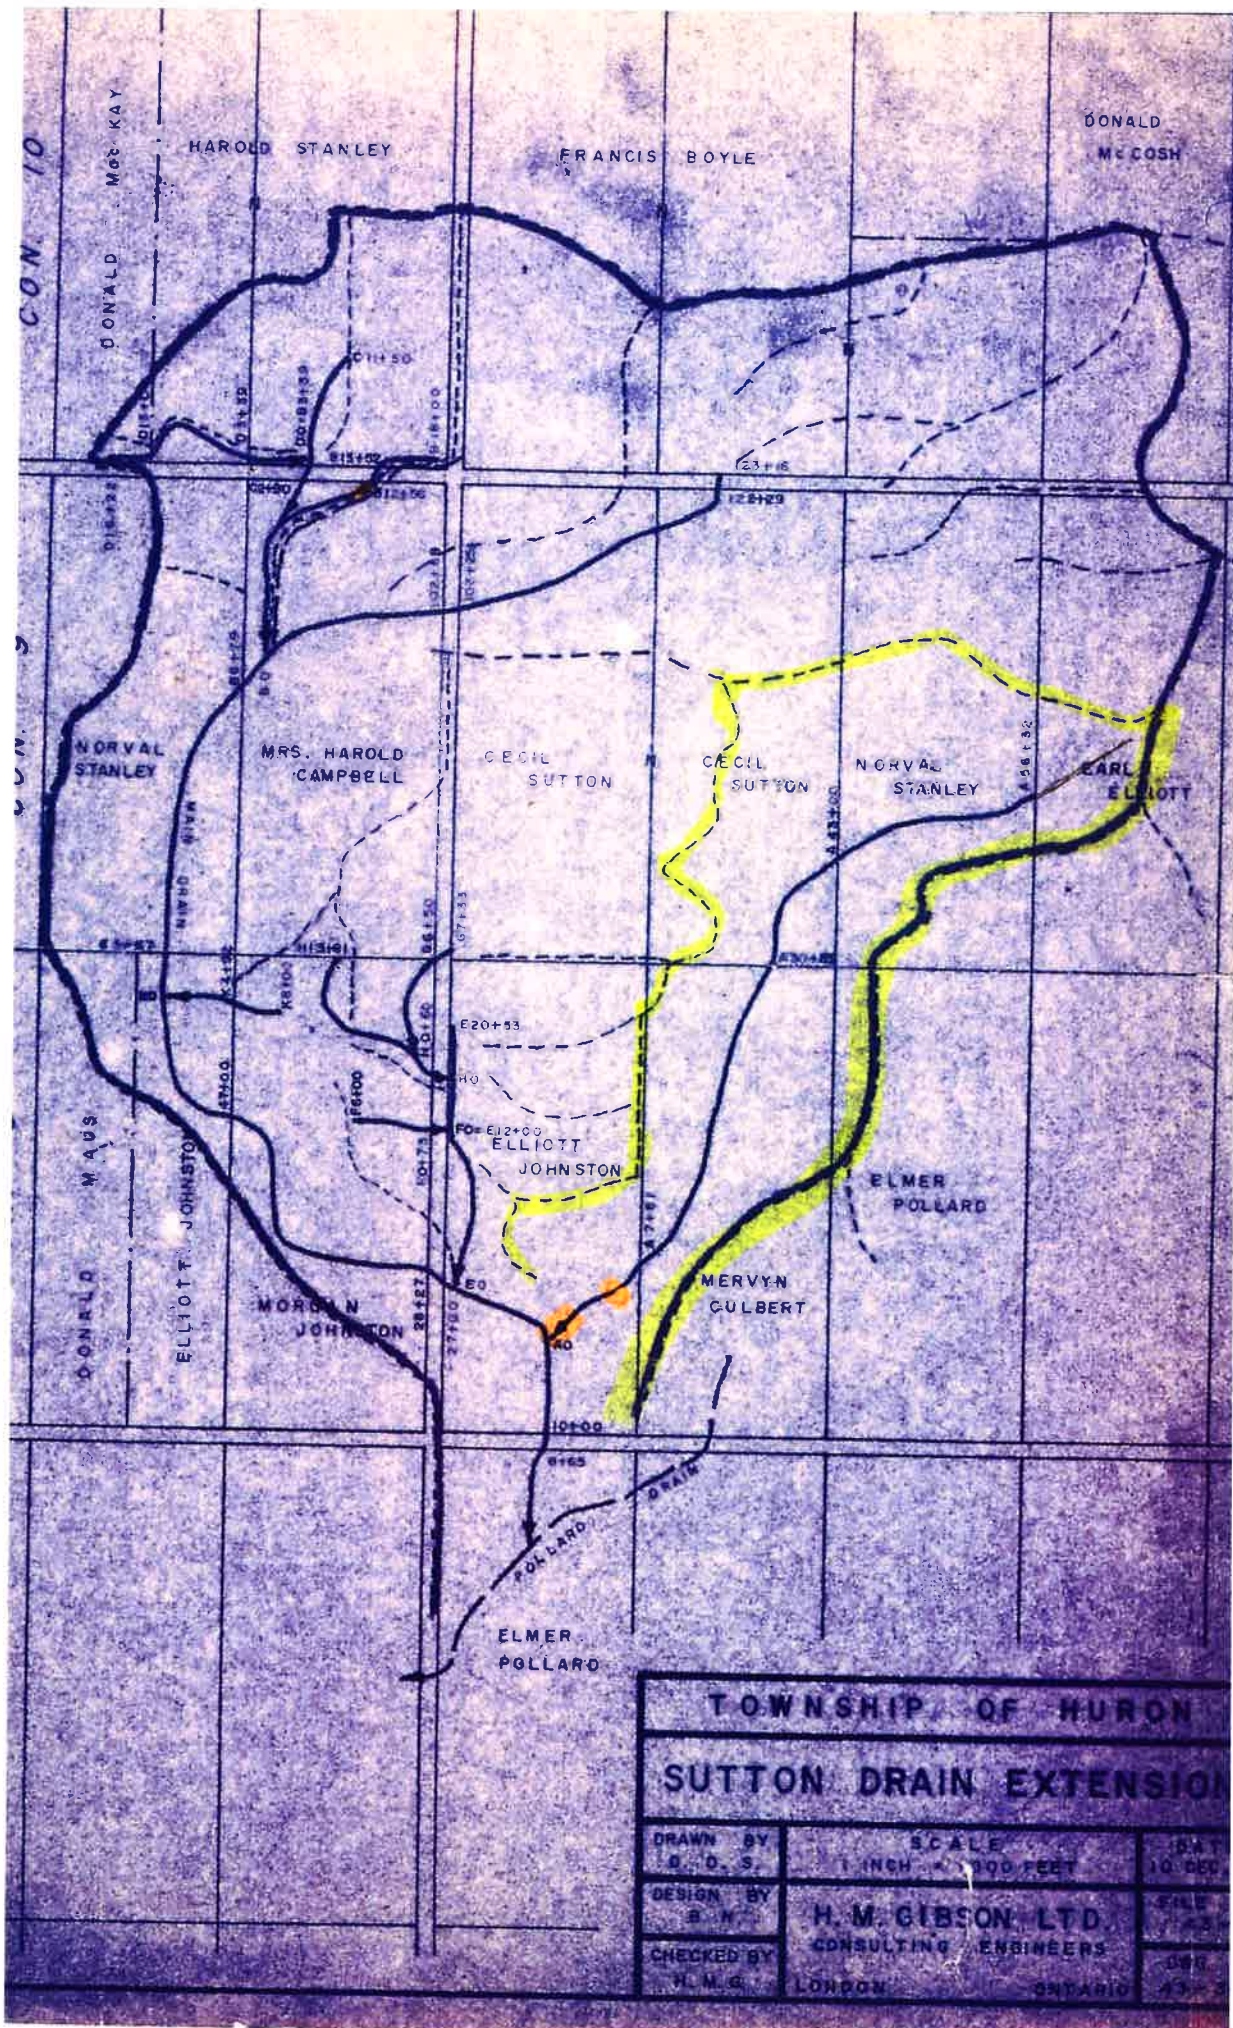

TOWNSHIP OF HURON		
SUTTON DRAIN EXTENSION		
DRAWN BY D. D. S.	SCALE 1 INCH = 100 FEET	DATE 10. 1955
DESIGN BY B. M.	H. M. GIBSON LTD. CONSULTING ENGINEERS	FILE 7-5
CHECKED BY H. M. G.		DATE 4-5-56
	LONDON	ONTARIO