

# The Corporation of the Township of Huron-Kinloss



## **BY-LAW No.**

**2024 - 84**

---

### Being a By-Law to Levy the Cost of Work Undertaken on the Sutton Municipal Drain, Branch 'E' in the Township of Huron-Kinloss

---

**WHEREAS** under Section 74 of the Drainage Act, R.S.O., 1990 and under By-Law No. 13-69, the Township of Huron-Kinloss is responsible for maintenance of the Sutton Municipal Drain, Branch 'E' at the expense of all upstream owners of lands and road assessed therein;

**WHEREAS** the work undertaken was to unplug tree roots and replaced 6 meters of tile at the outlet into the open channel and removed and repaired damage from tree roots located in the 'E' drain at the sideroad;

**WHEREAS** the sum of \$5613.55 shall be assessed against all upstream lands and roads in the watershed of the Sutton Municipal Drain, Branch 'E', prorate with the last revised schedule of assessment for said drain;

**WHEREAS** the last revised schedule of assessment on the Sutton Municipal Drain, Branch 'E' is contained in a report by Archibald, Grey and McKay and adopted as Township of Huron-Kinloss By-Law No.13-69.

**NOW THEREFORE** the Council of The Corporation of the Township of Huron-Kinloss enacts as follows:

- 1.0 The amount \$5613.55 shall be prorated as outlined in Schedule "A" attached to the By-law.
- 2.0 The amount assessed to lands used for agricultural purposes shall be reduced by the one third grant if available in accordance with Section 85 (a)(ii) and 87 (1)(a) of the Drainage Act, R.S.O. 1990.
- 3.0 All assessments in the Township of Huron-Kinloss, except for the assessment to roads and net assessments that are \$5.00 or less, shall be due 30 days after receipt after which time the amount due will be added to the 2024 collection roll together with interest at 1.25% per month.
- 4.0 The assessments against roads shall be due when billed.
- 5.0 Net assessments that are \$5.00 or less shall be paid from general funds of the Township of Huron-Kinloss.
- 6.0 This By-law shall come into full force and effect upon final passage.
- 7.0 This By-law may be cited as the "Sutton Municipal Drain, Branch 'E' Repair 2024 By-Law".

**READ a FIRST and SECOND TIME** this 16<sup>th</sup> day of September 2024.

**READ a THIRD TIME and FINALLY PASSED** this 16<sup>th</sup> day of September 2024.

---

Mayor

---

Clerk

## Assessment Schedule

### Township of Huron-Kinloss

Project **Sutton MD Br. 'E' Tile Repairs 2023**  
 Starting Date **January 10, 2024**  
 Billing Date **January 31, 2024**  
 By-Law **2024-81**  
 Contractor **Kemptions Construction**


The 'E' drian outlet was plugged with willow tree roots. 6m of tile was replaced at the outlet into the open channel. Tree roots were also located in the 'E' drain at the sideroad and fixed.

Roll Number	Name	Assessment	% Assessed	Gross Amount	Grant Amount	Discount	Net
<b>Prorated</b>							
4107-160-002-14600-0000	MCCONAGHY ELISABETH MARIA	3045.00	100.00	4040.96	1346.85	0.00	2694.11
4107-160-002-14700-0000	2251298 ONTARIO LIMITED	285.00	100.00	378.22	126.06	0.00	252.16
4107-160-003-00400-0000	MCCONAGHY ELISABETH MARIA	243.00	100.00	322.48	107.48	0.00	215.00
4107-160-003-00500-0000	MCCONAGHY ELISABETH MARIA	243.00	100.00	322.48	107.48	0.00	215.00
4107-160-003-00700-0000	2251298 ONTARIO LIMITED	84.00	100.00	111.47	37.15	0.00	74.32
4170-160-111-11111	Huron+Kinloss Twp	330.00	100.00	437.94	0.00	0.00	437.94
		<b>4230.00</b>		<b>5613.55</b>	<b>1725.02</b>	<b>0.00</b>	<b>3888.53</b>

### Summary

	Assessment	Gross	Grant	Discount	Net
<b>Agricultural</b>	3900.00	5175.61	1725.02		3450.59
<b>Regular</b>	330.00	437.94			437.94
	<b>4230.00</b>	<b>5613.55</b>	<b>1725.02</b>	<b>0.00</b>	<b>3888.53</b>



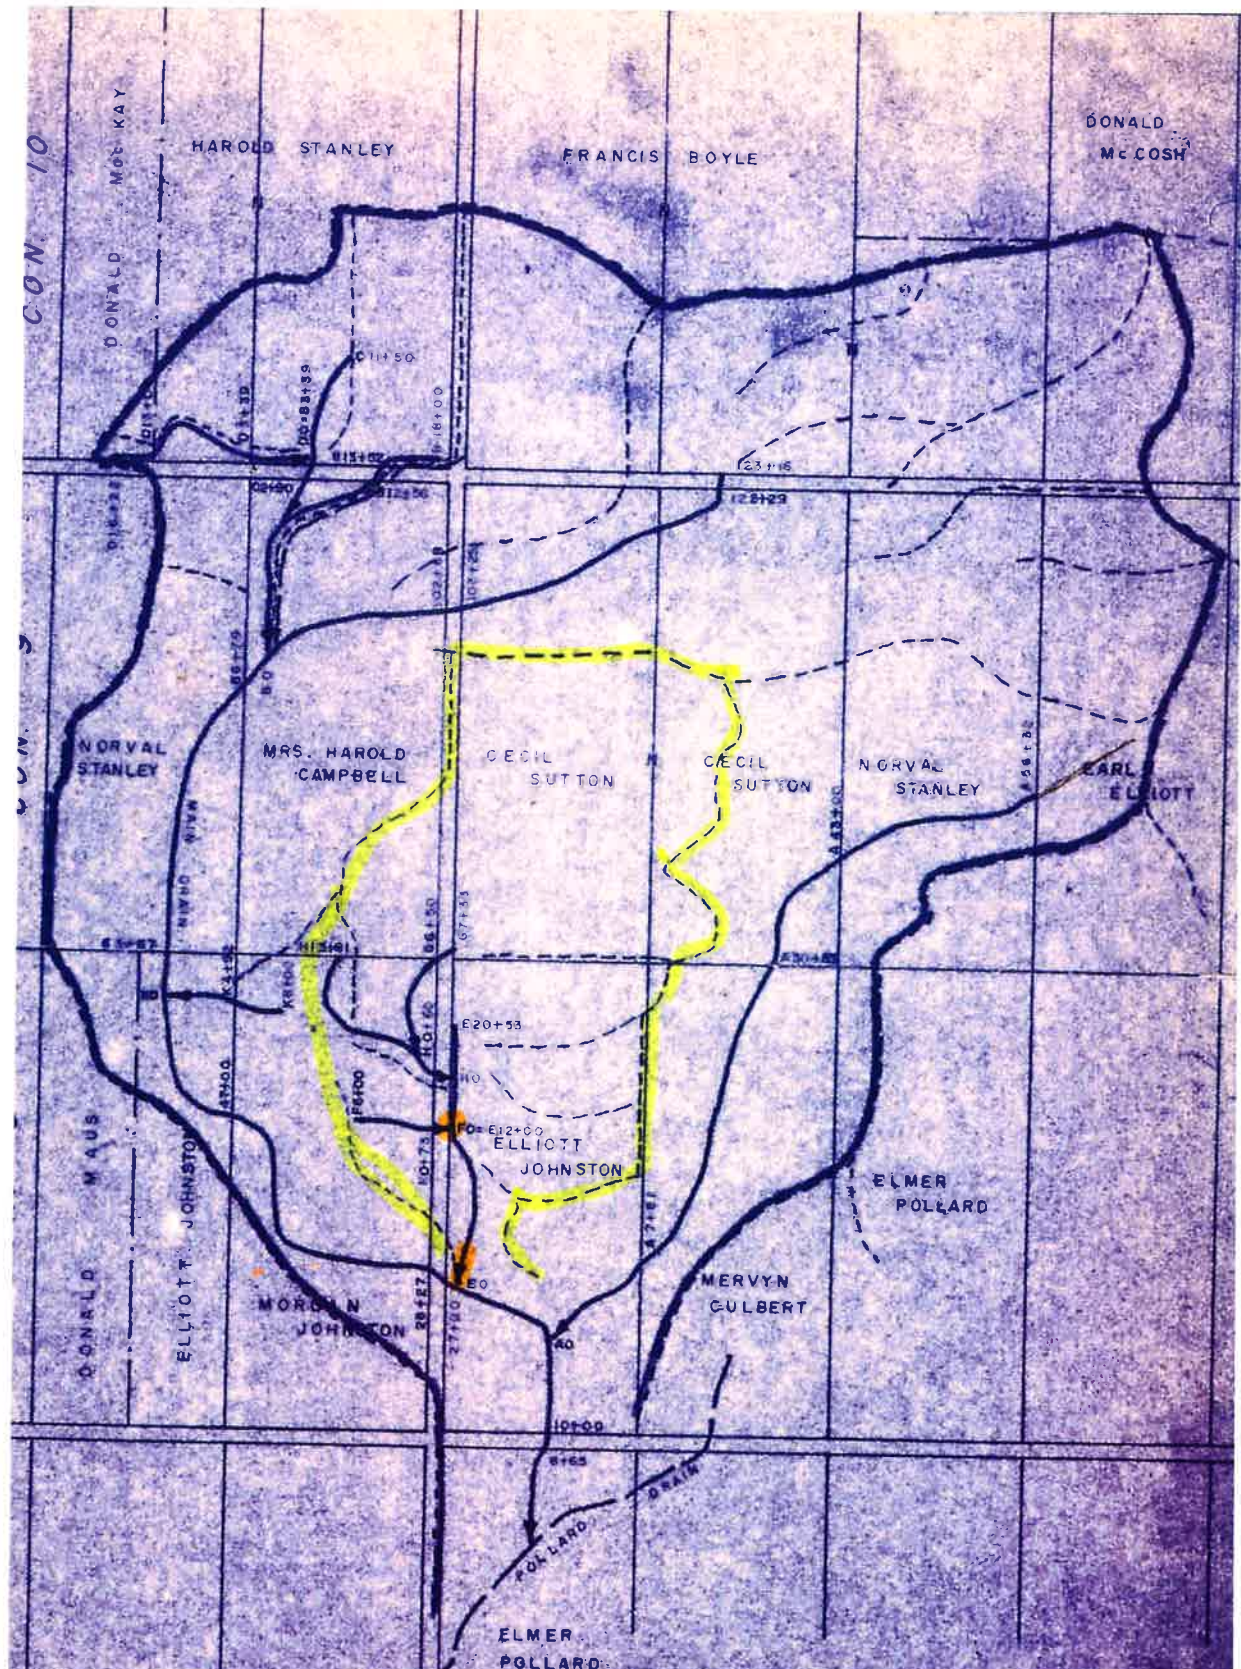

<b>TOWNSHIP OF HURON</b>		
<b>SUTTON DRAIN EXTENSION</b>		
DRAWN BY D. D. S.	SCALE 1 INCH = 100 FEET	SHEET 10-000
DESIGN BY B. W.	<b>H. M. GIBSON LTD.</b> CONSULTING ENGINEERS	PLAN 1-3
CHECKED BY H. M. G.		DATE 1-3-55
	LONDON	ONTARIO