

The Corporation of the Township of Huron-Kinloss



BY-LAW No.

2024 - 83

Being a By-Law to Levy the Cost of Work Undertaken on the Sutton Municipal Drain, Branch 'B' in the Township of Huron-Kinloss

WHEREAS under Section 74 of the Drainage Act, R.S.O., 1990 and under By-Law No. 13-69, the Township of Huron-Kinloss is responsible for maintenance of the Sutton Municipal Drain, Branch 'B' at the expense of all upstream owners of lands and road assessed therein;

WHEREAS the work undertaken was to unplug tree roots in the municipal tile on PT LOT 6, Concession 9, former Township of Huron and to fix two 10" tiles on the east side of the lane to the west side of the property and restore property back to original condition;

WHEREAS the sum of \$5569.74 shall be assessed against all upstream lands and roads in the watershed of the Sutton Municipal Drain, Branch 'B', prorate with the last revised schedule of assessment for said drain;

WHEREAS the last revised schedule of assessment on the Sutton Municipal Drain, Branch 'B' is contained in a report by Archibald, Grey and McKay and adopted as Township of Huron-Kinloss By-Law No.13-69.

NOW THEREFORE the Council of The Corporation of the Township of Huron-Kinloss enacts as follows:

- 1.0 The amount \$5569.74 shall be prorated as outlined in Schedule "A" attached to the By-law.
- 2.0 The amount assessed to lands used for agricultural purposes shall be reduced by the one third grant if available in accordance with Section 85 (a)(ii) and 87 (1)(a) of the Drainage Act, R.S.O. 1990.
- 3.0 All assessments in the Township of Huron-Kinloss, except for the assessment to roads and net assessments that are \$5.00 or less, shall be due 30 days after receipt after which time the amount due will be added to the 2024 collection roll together with interest at 1.25% per month.
- 4.0 The assessments against roads shall be due when billed.
- 5.0 Net assessments that are \$5.00 or less shall be paid from general funds of the Township of Huron-Kinloss.
- 6.0 This By-law shall come into full force and effect upon final passage.
- 7.0 This By-law may be cited as the "Sutton Municipal Drain, Branch 'B' Repair 2024 By-Law".

READ a FIRST and SECOND TIME this 16th day of September 2024.

READ a THIRD TIME and FINALLY PASSED this 16th day of September 2024.

Mayor

Clerk

Assessment Schedule Township of Huron-Kinloss


Project **Sutton MD Br. 'B' Tile Repairs 2024**
 Starting Date **January 9, 2024**
 Billing Date **January 31, 2024**
 By-Law **2024-82**
 Contractor **Kemptons Construction**

Tree roots plugged the municipal tile on Pt. Lot 6, Concession 9, Huron.
 2 - 10" tiles were fixed from the East side of the lane to the west side of
 the Property. Restore property back to original condition.

Roll Number	Name	Assessment	% Assessed	Gross Amount	Grant Amount	Discount	Net
Prorated							
4107-160-003-00600-0000	MURRAY GRANT RUSSEL, MURRAY KAR	24.57	100.00	27.40	0.00	0.00	27.40
4107-160-003-00700-0000	2251298 ONTARIO LIMITED	1865.43	100.00	2080.07	693.29	0.00	1386.78
4107-160-003-00700-0000	2251298 ONTARIO LIMITED	18.00	100.00	20.07	6.69	0.00	13.38
4107-160-003-04700-0000	WAYNE LOWRY CONST LTD	1005.00	100.00	1120.64	373.51	0.00	747.13
4107-160-003-05000-0000	SCOTT BRUCE DOUGLAS, SCOTT MARY	1239.00	100.00	1381.56	460.47	0.00	921.09
4107-160-003-05300-0000	1934022 ONTARIO LTD	9.00	100.00	10.04	3.35	0.00	6.69
4170-160-111-11111	Huron+Kinloss Twp	753.00	100.00	839.64	0.00	0.00	839.64
4170-160-111-11111	Huron+Kinloss Twp	81.00	100.00	90.32	0.00	0.00	90.32
		4995.00		5569.74	1537.31	0.00	4032.43

Summary

	Assessment	Gross	Grant	Discount	Net
Agricultural	4136.43	4612.38	1537.31		3075.07
Regular	858.57	957.36			957.36
	4995.00	5569.74	1537.31	0.00	4032.43

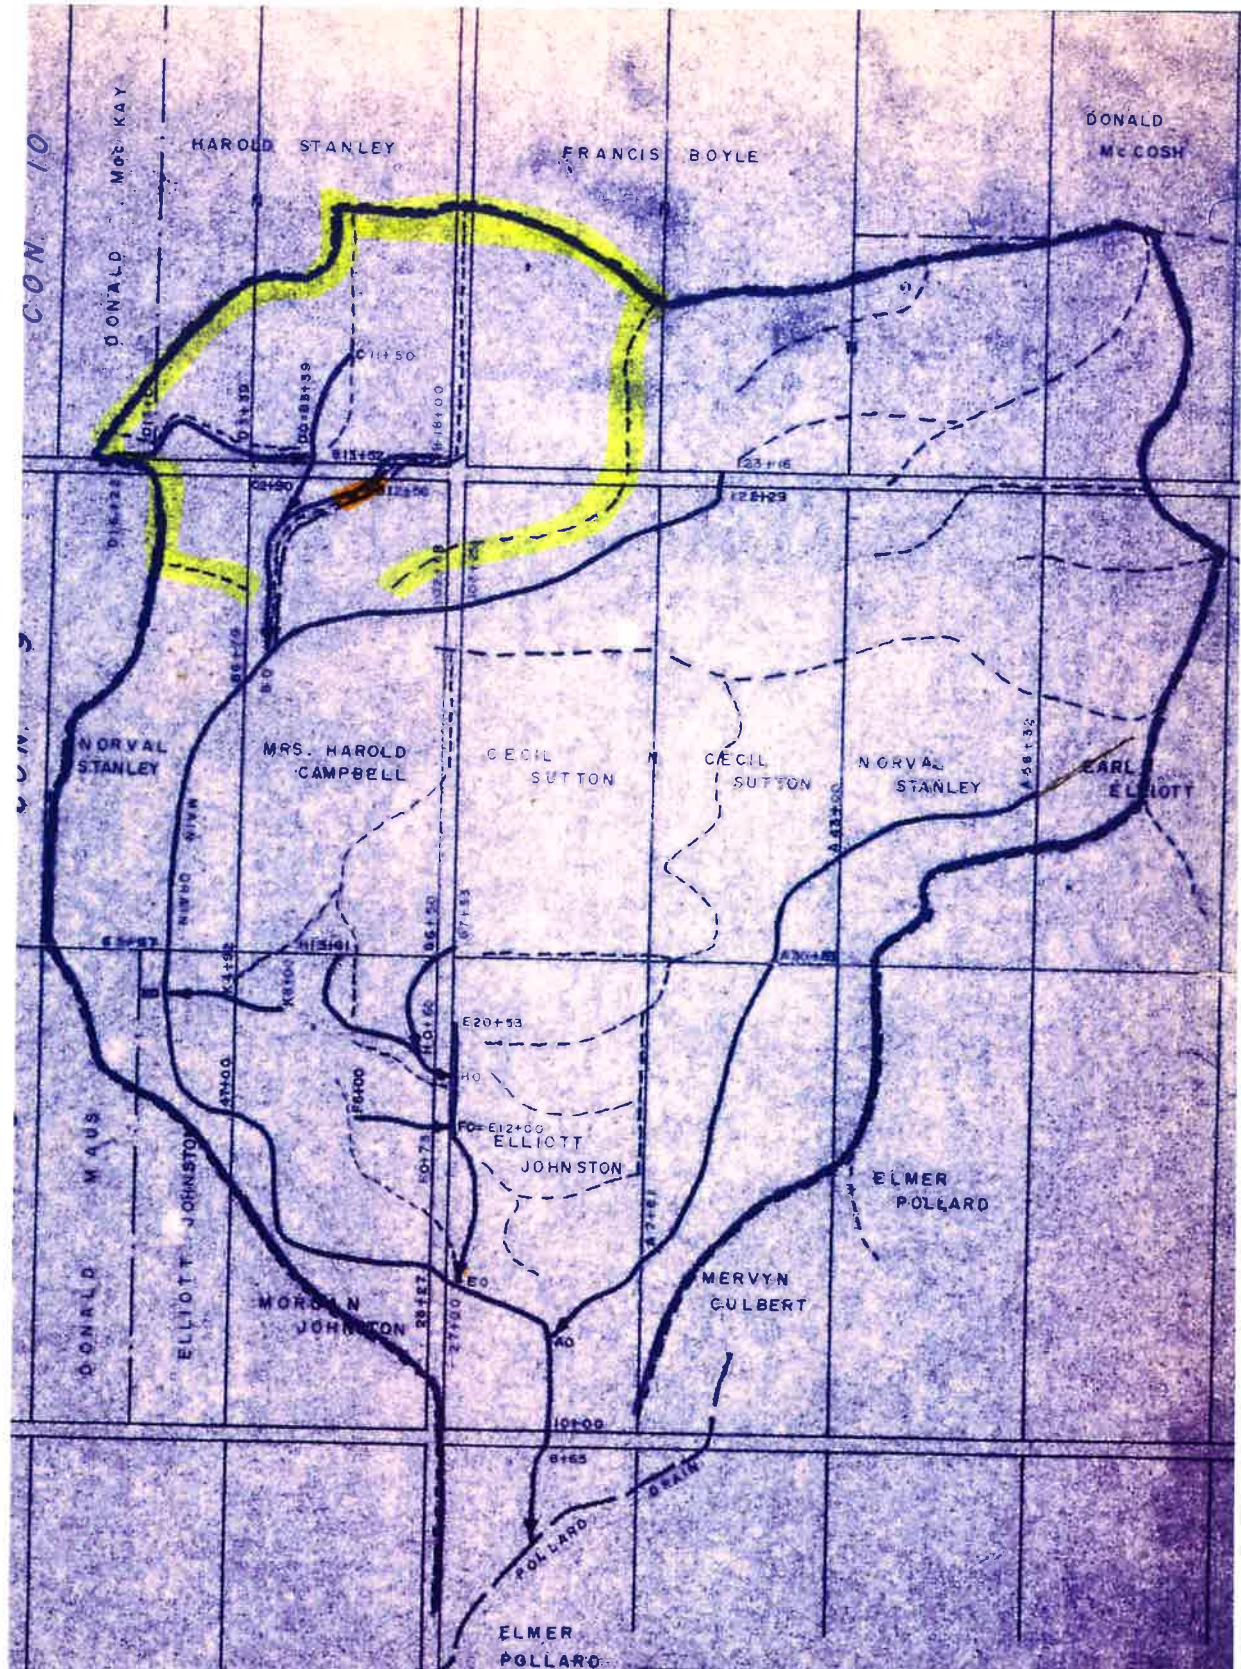

TOWNSHIP OF HURON		
SUTTON DRAIN EXTENSION		
DRAWN BY D. D. S.	SCALE 1 INCH = 100 FEET	DATE 10.25.50
DESIGN BY D. D. S.	H. M. GIBSON LTD. CONSULTING ENGINEERS	SHEET K-51
CHECKED BY H. M. G.		DATE 10.25.50
	LONDON	ONTARIO