


TILE SIZES  
 38.00 - 46.00 800 LIN. FT. 24" N° 1 FT.  
 46.00 - 46.30 30 LIN. FT. 24" 16Ga. C.M.P.  
 CATCH BASIN 38.00 SLANT TOP  
 INLET C.B.

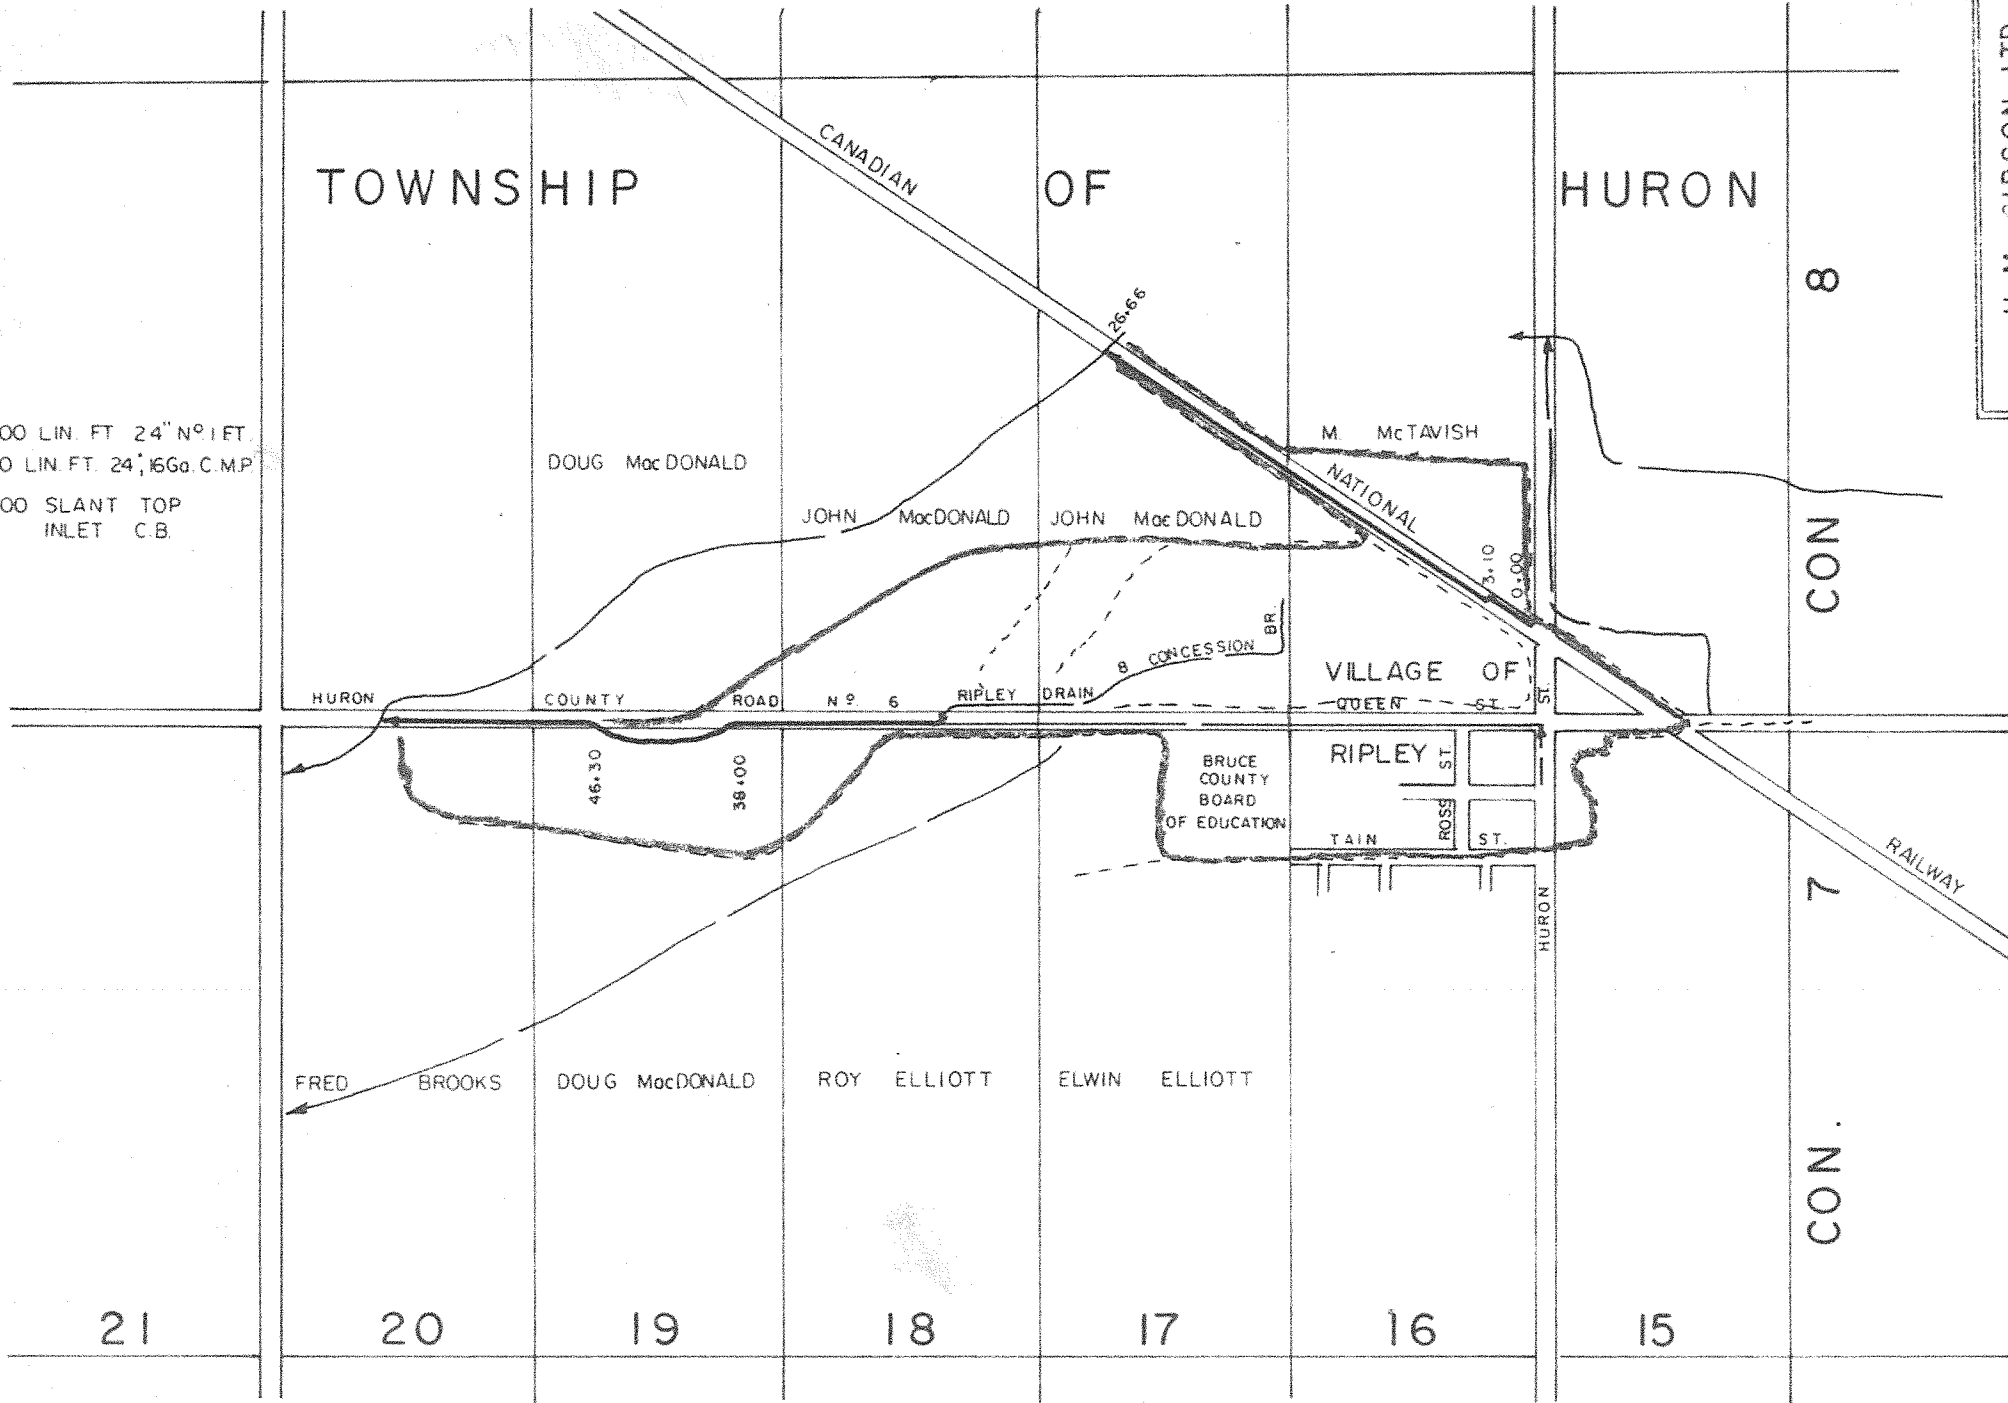

H. M. GIBSON LTD. CONSULTING ENGINEERS KINCARDINE LONDON	
RIPLEY DRAIN PART 2	
Scale: 1 in = 1000 ft.	File No.
Date: 26 JAN 1976	43-79-1

C.N.R. DRAIN

BENCH MARK


0+00 EL. 39.20 TOP OF LIGHT FOUNDATION

COUNTY ROAD

C.N.R. DRAIN

26+66 PINE RIVER

CUTS FROM TOP OF RAIL

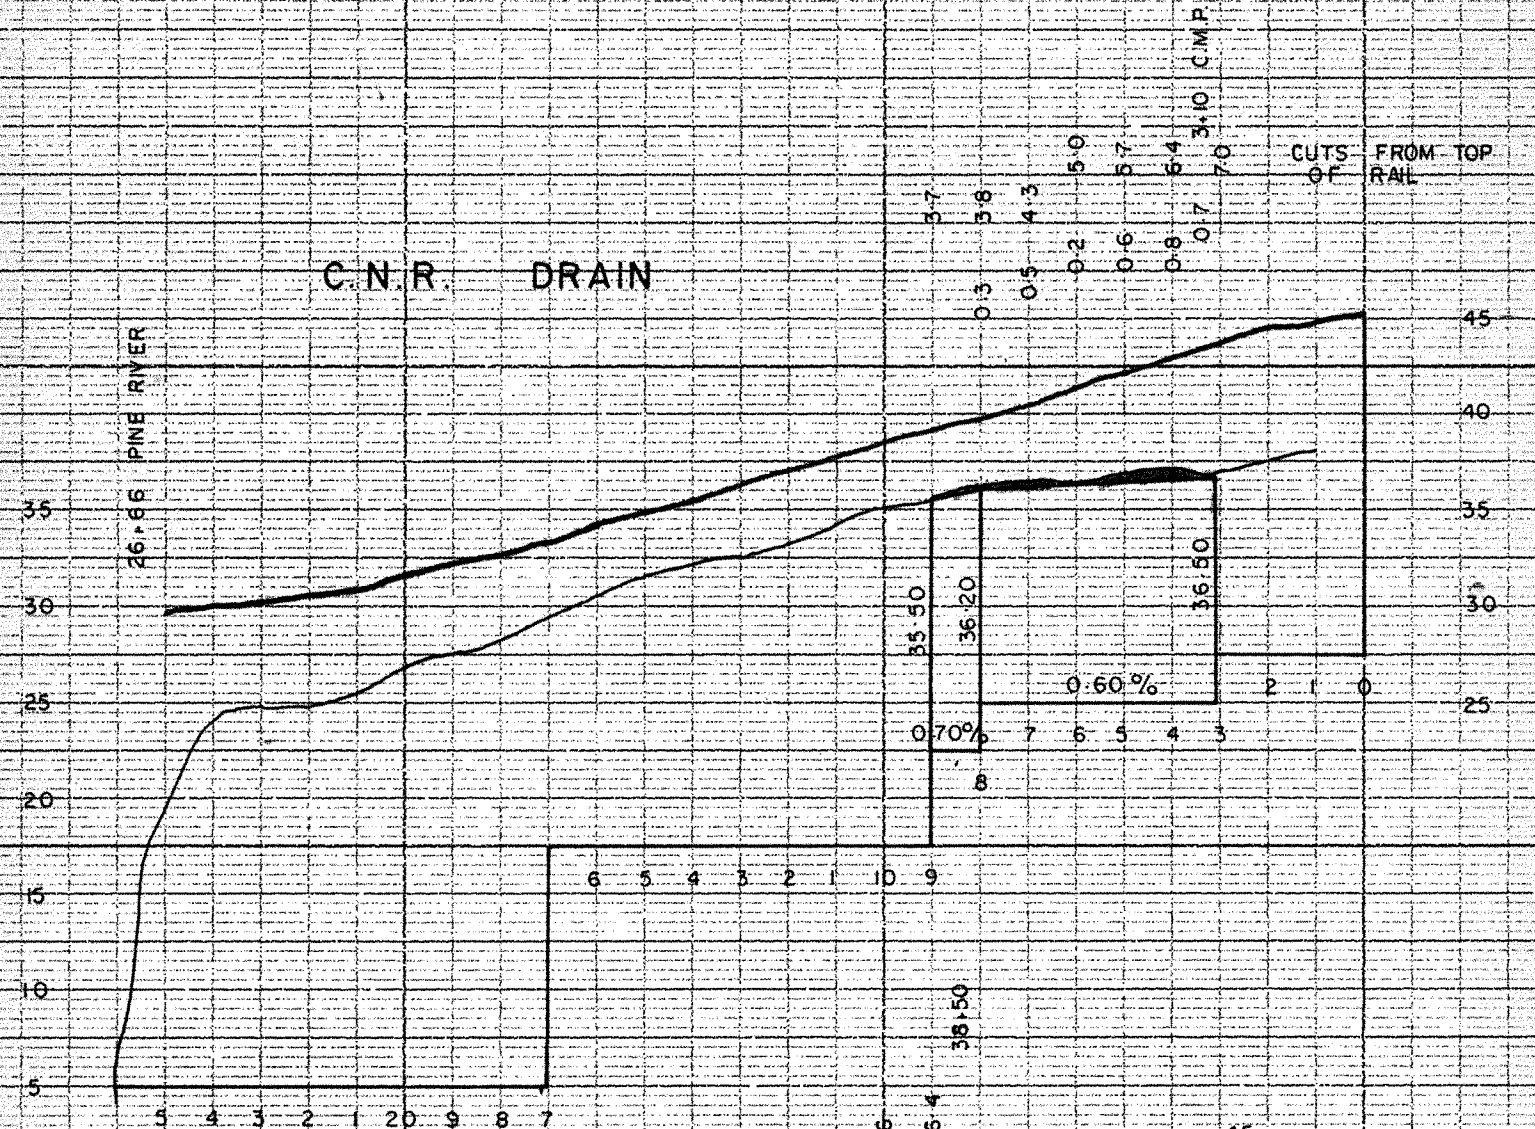


COUNTY ROAD DRAIN

APPROXIMATE GRADE OF COUNTY ROAD

EARTH BERM

EXCAVATED MATERIAL TO BE TRUCKED AND USED TO CONSTRUCT EARTH BERMS  
 STA. 36+50 to 39+50  
 STA. 12+76 & C.N.R. SECTION STA. 2+75 to 5+25

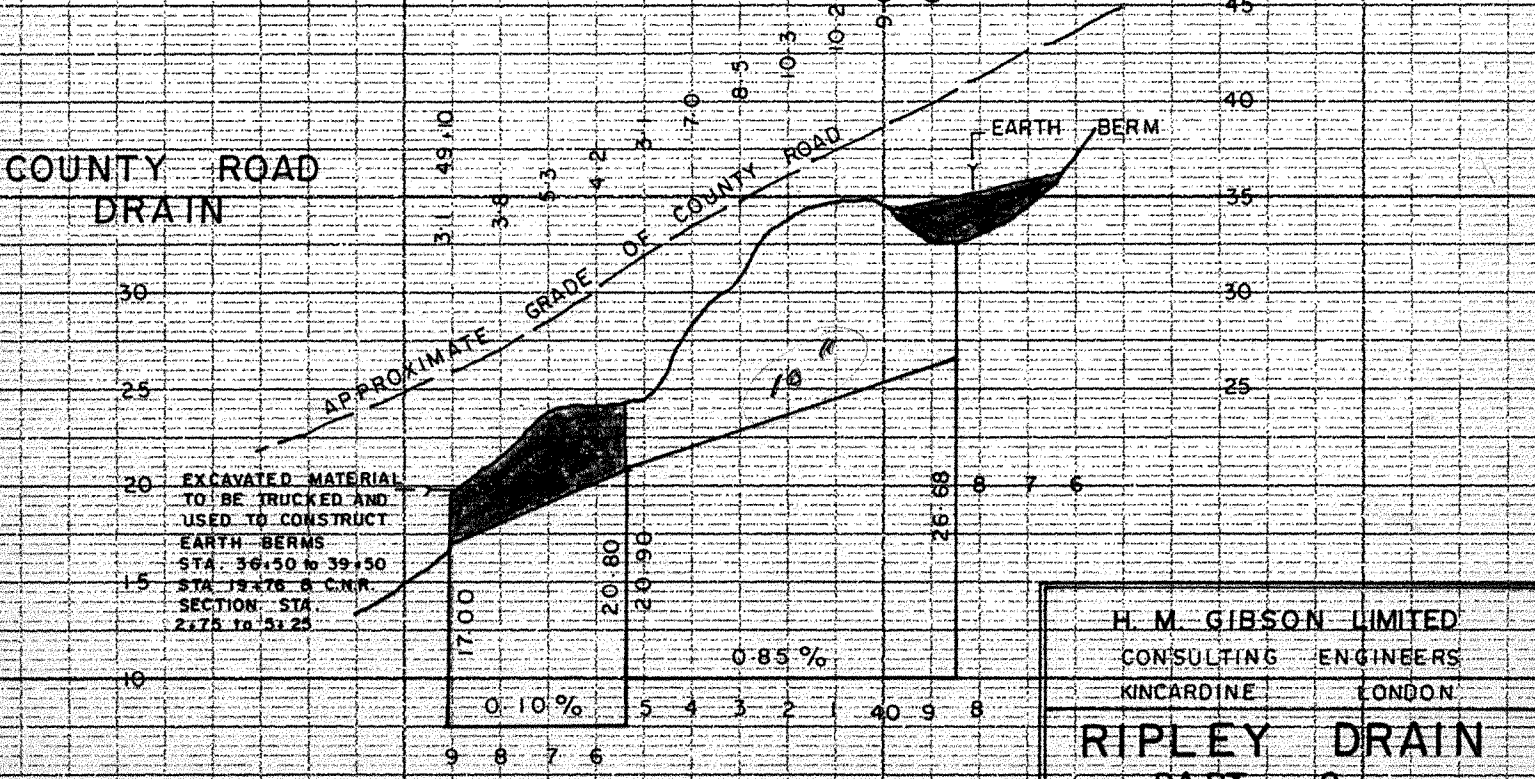

H. M. GIBSON LIMITED  
 CONSULTING ENGINEERS  
 KINCARDINE LONDON

**RIPLEY DRAIN**  
 PART 2

Scale: HORIZ. 1" = 400'  
 VERT. 1" = 10'

Date 26 JAN. 1976

File No. 43-79-3