


Second Floor

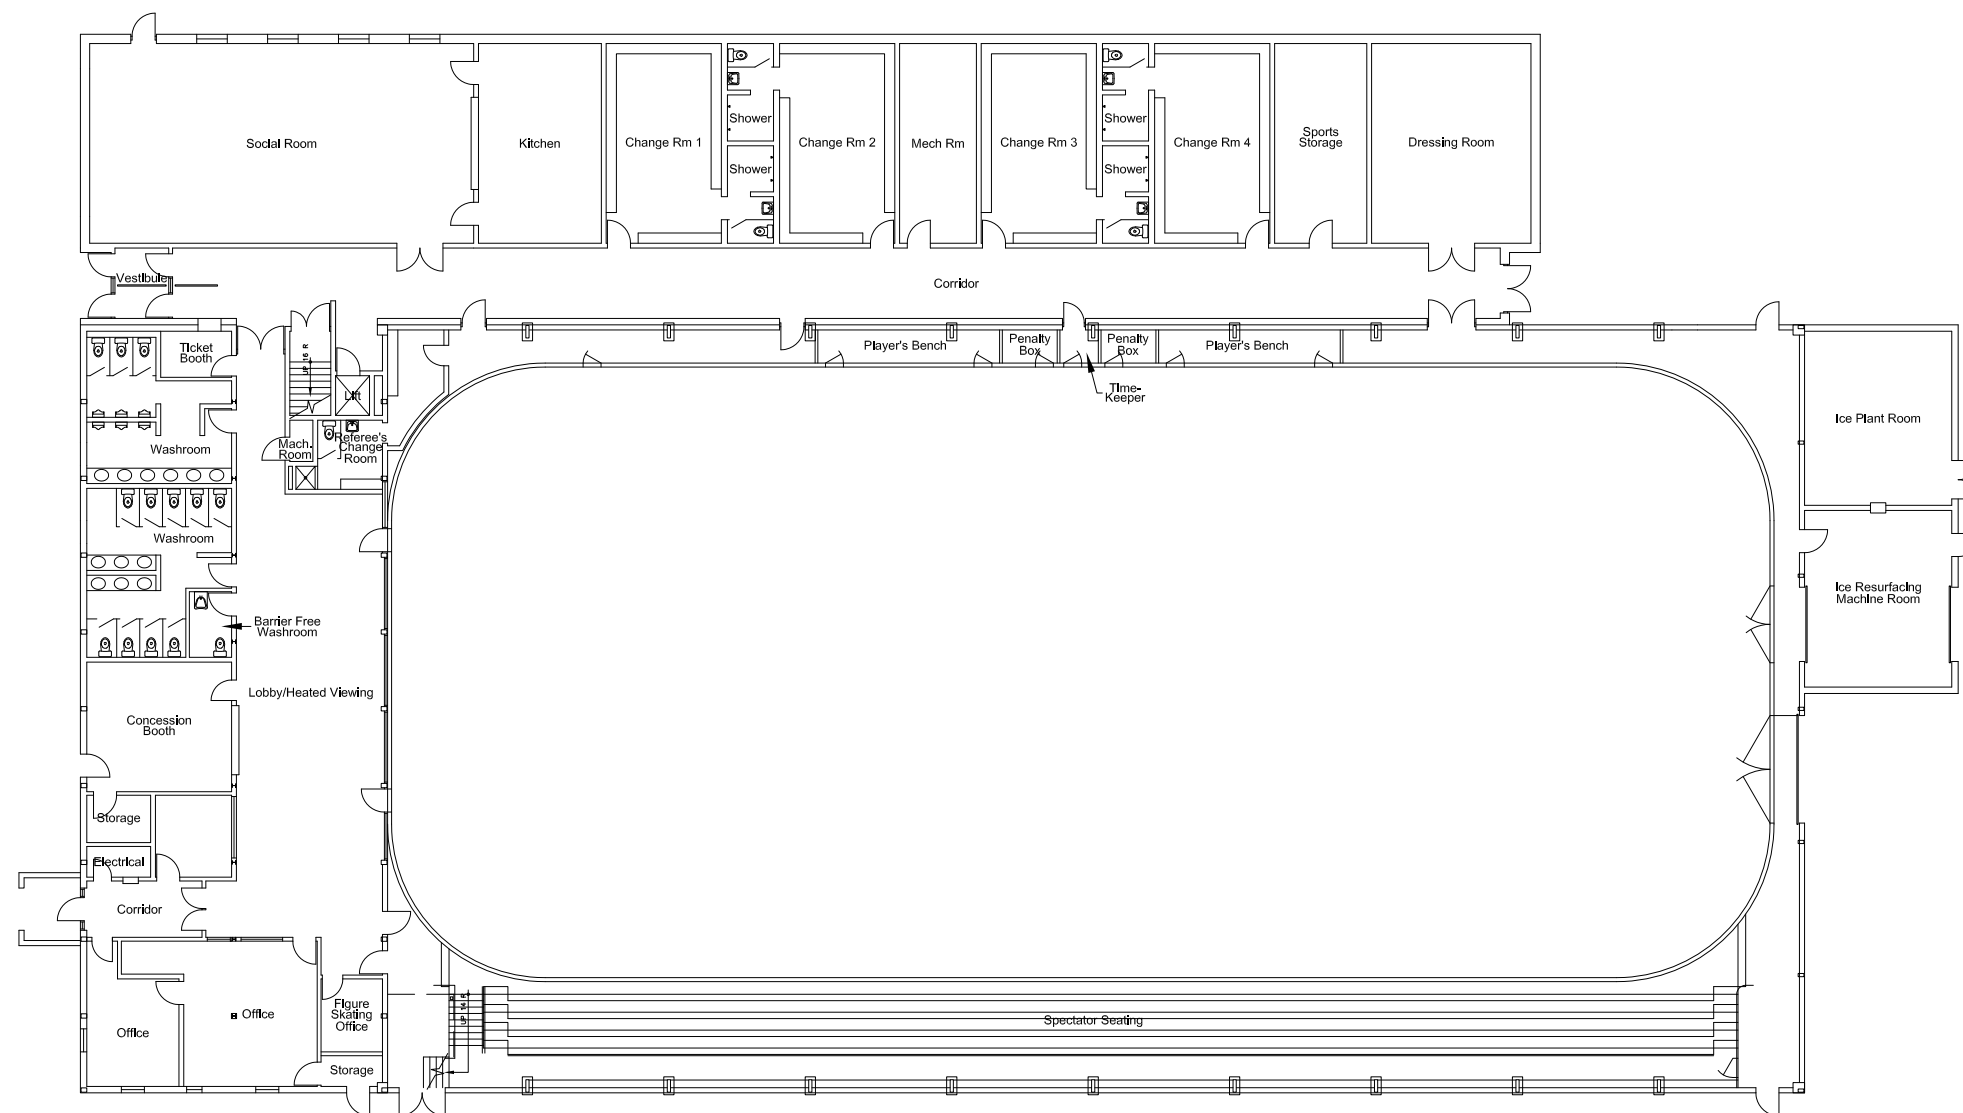

Ground Floor

EXISTING:


Ripley Huron Community Centre and Arena

G.M. DIEMERT ARCHITECT INC.

957 FOURTH AVENUE EAST
SUITE #201
OWEN SOUND, ONTARIO
N4K 2N9 (519) 376-1975

2019.10.17



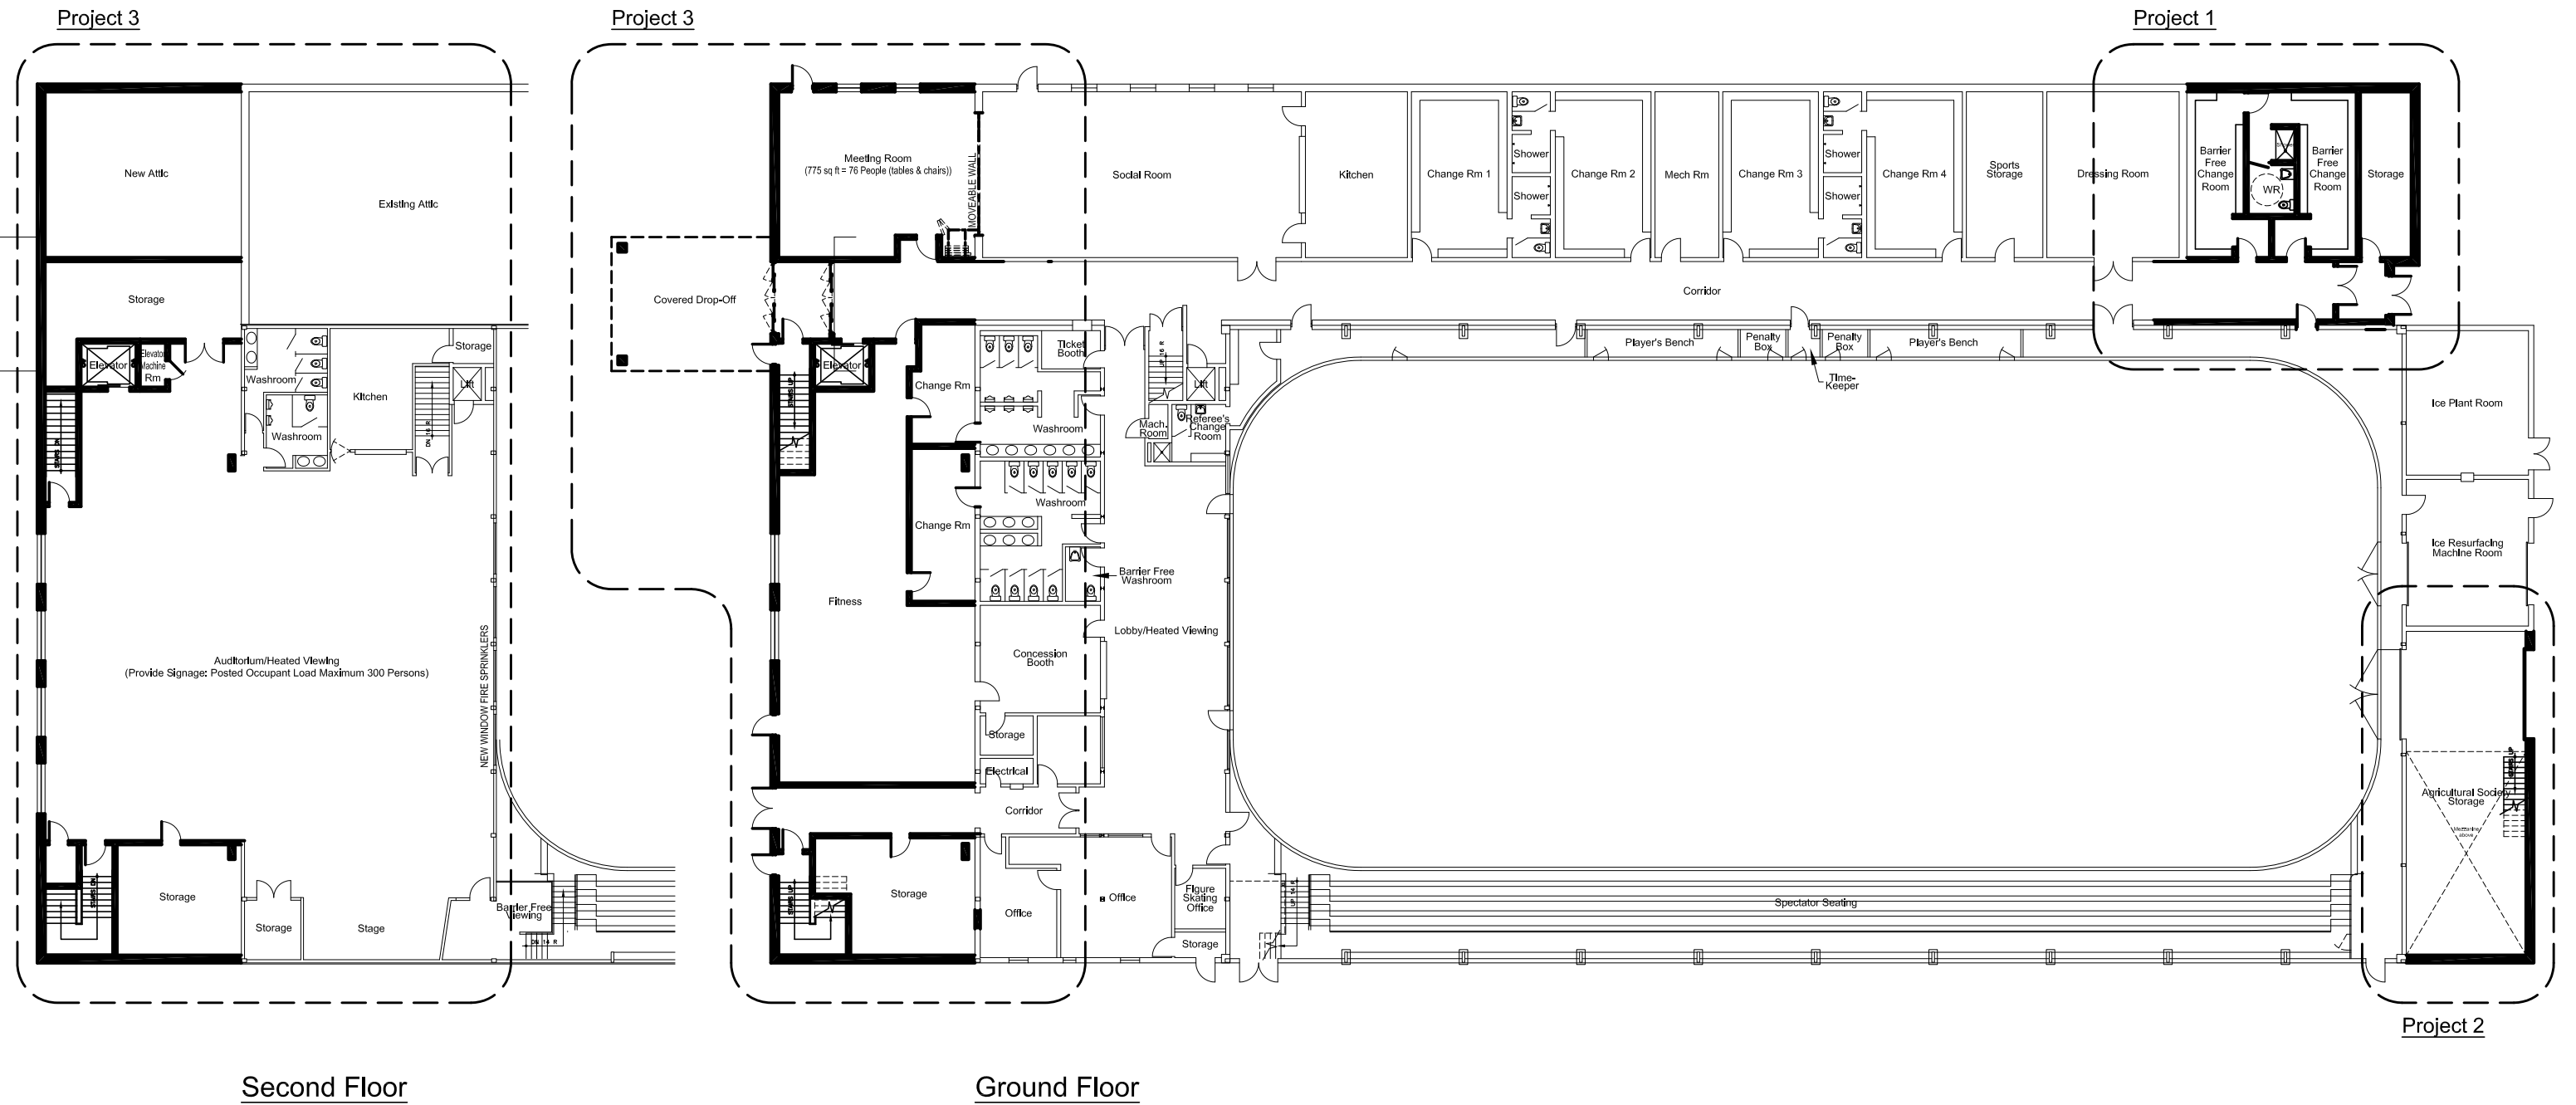


IMPROVEMENTS TO:
Ripley Huron Community Centre and Arena


G.M. DIEMERT ARCHITECT INC.

957 FOURTH AVENUE EAST
 SUITE #201
 OWEN SOUND, ONTARIO
 N4K 2N9 (519) 376-1975

2019.10.17

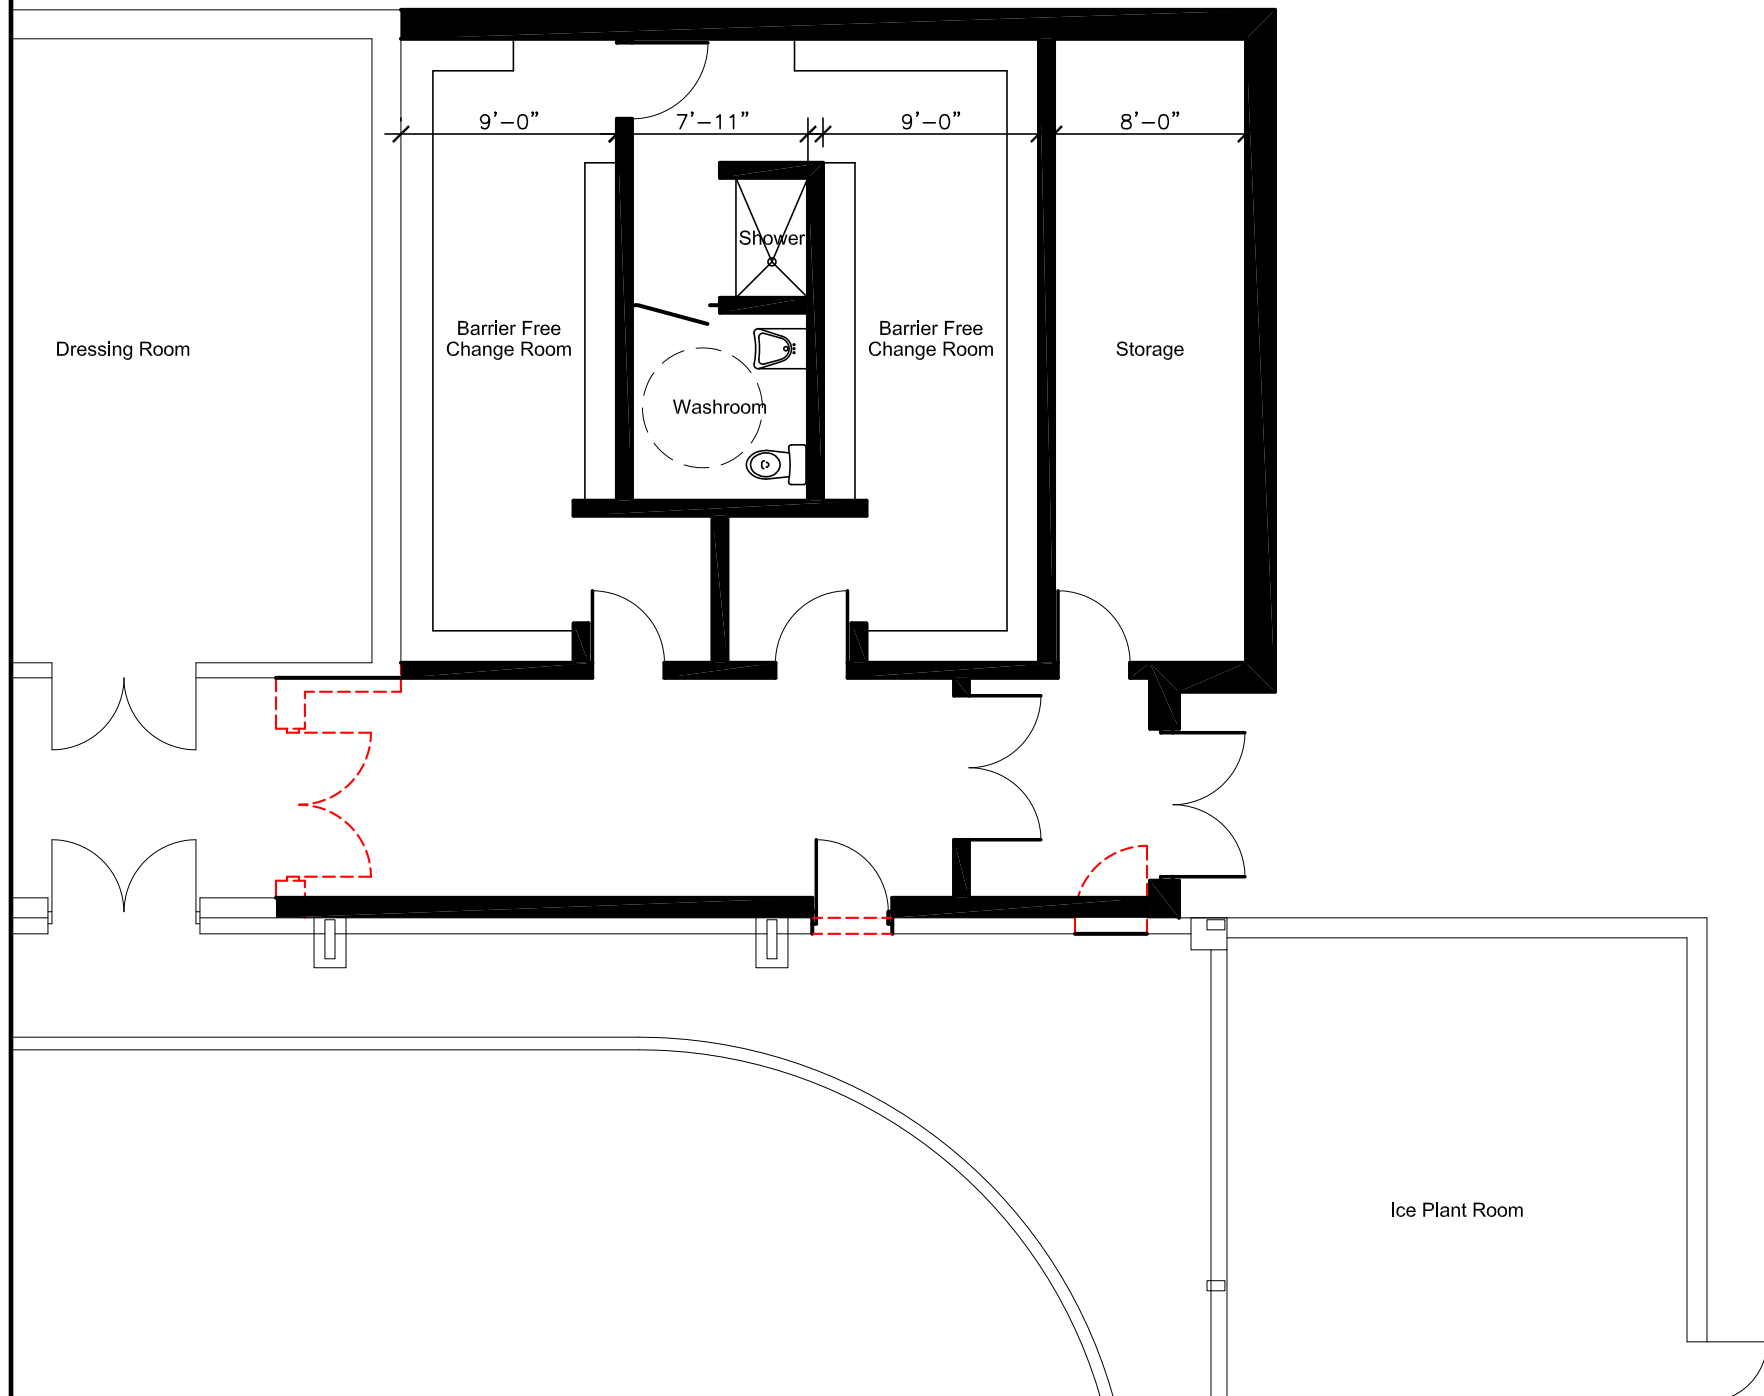

Ground Floor - Project 1

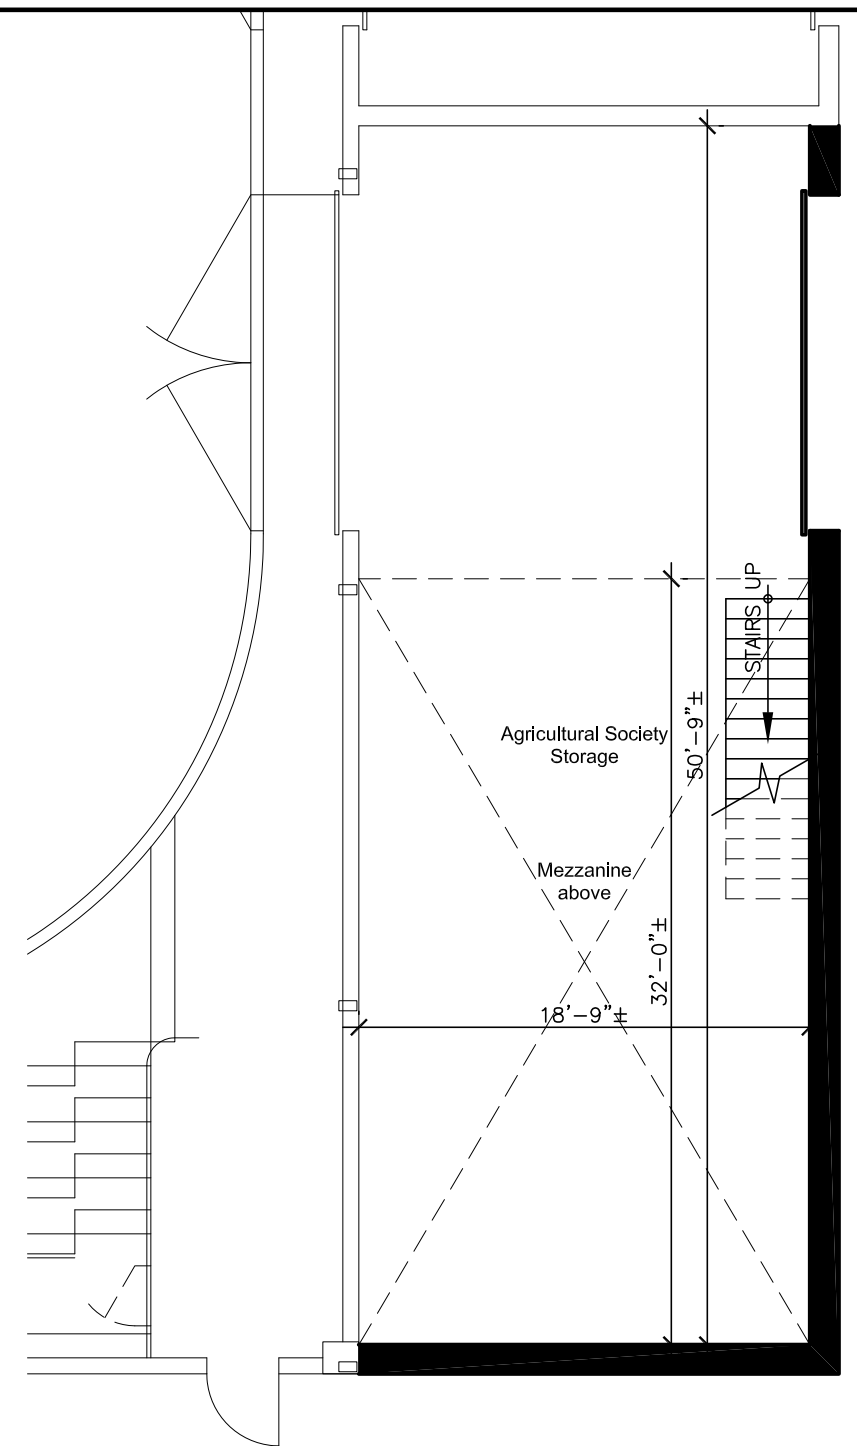

Ground Floor - Project 2




IMPROVEMENTS TO:
Ripley Huron Community Centre and Arena

G.M. DIEMERT ARCHITECT INC.

957 FOURTH AVENUE EAST
 SUITE #201
 OWEN SOUND, ONTARIO
 N4K 2N9 (519) 376-1975

2019.10.17

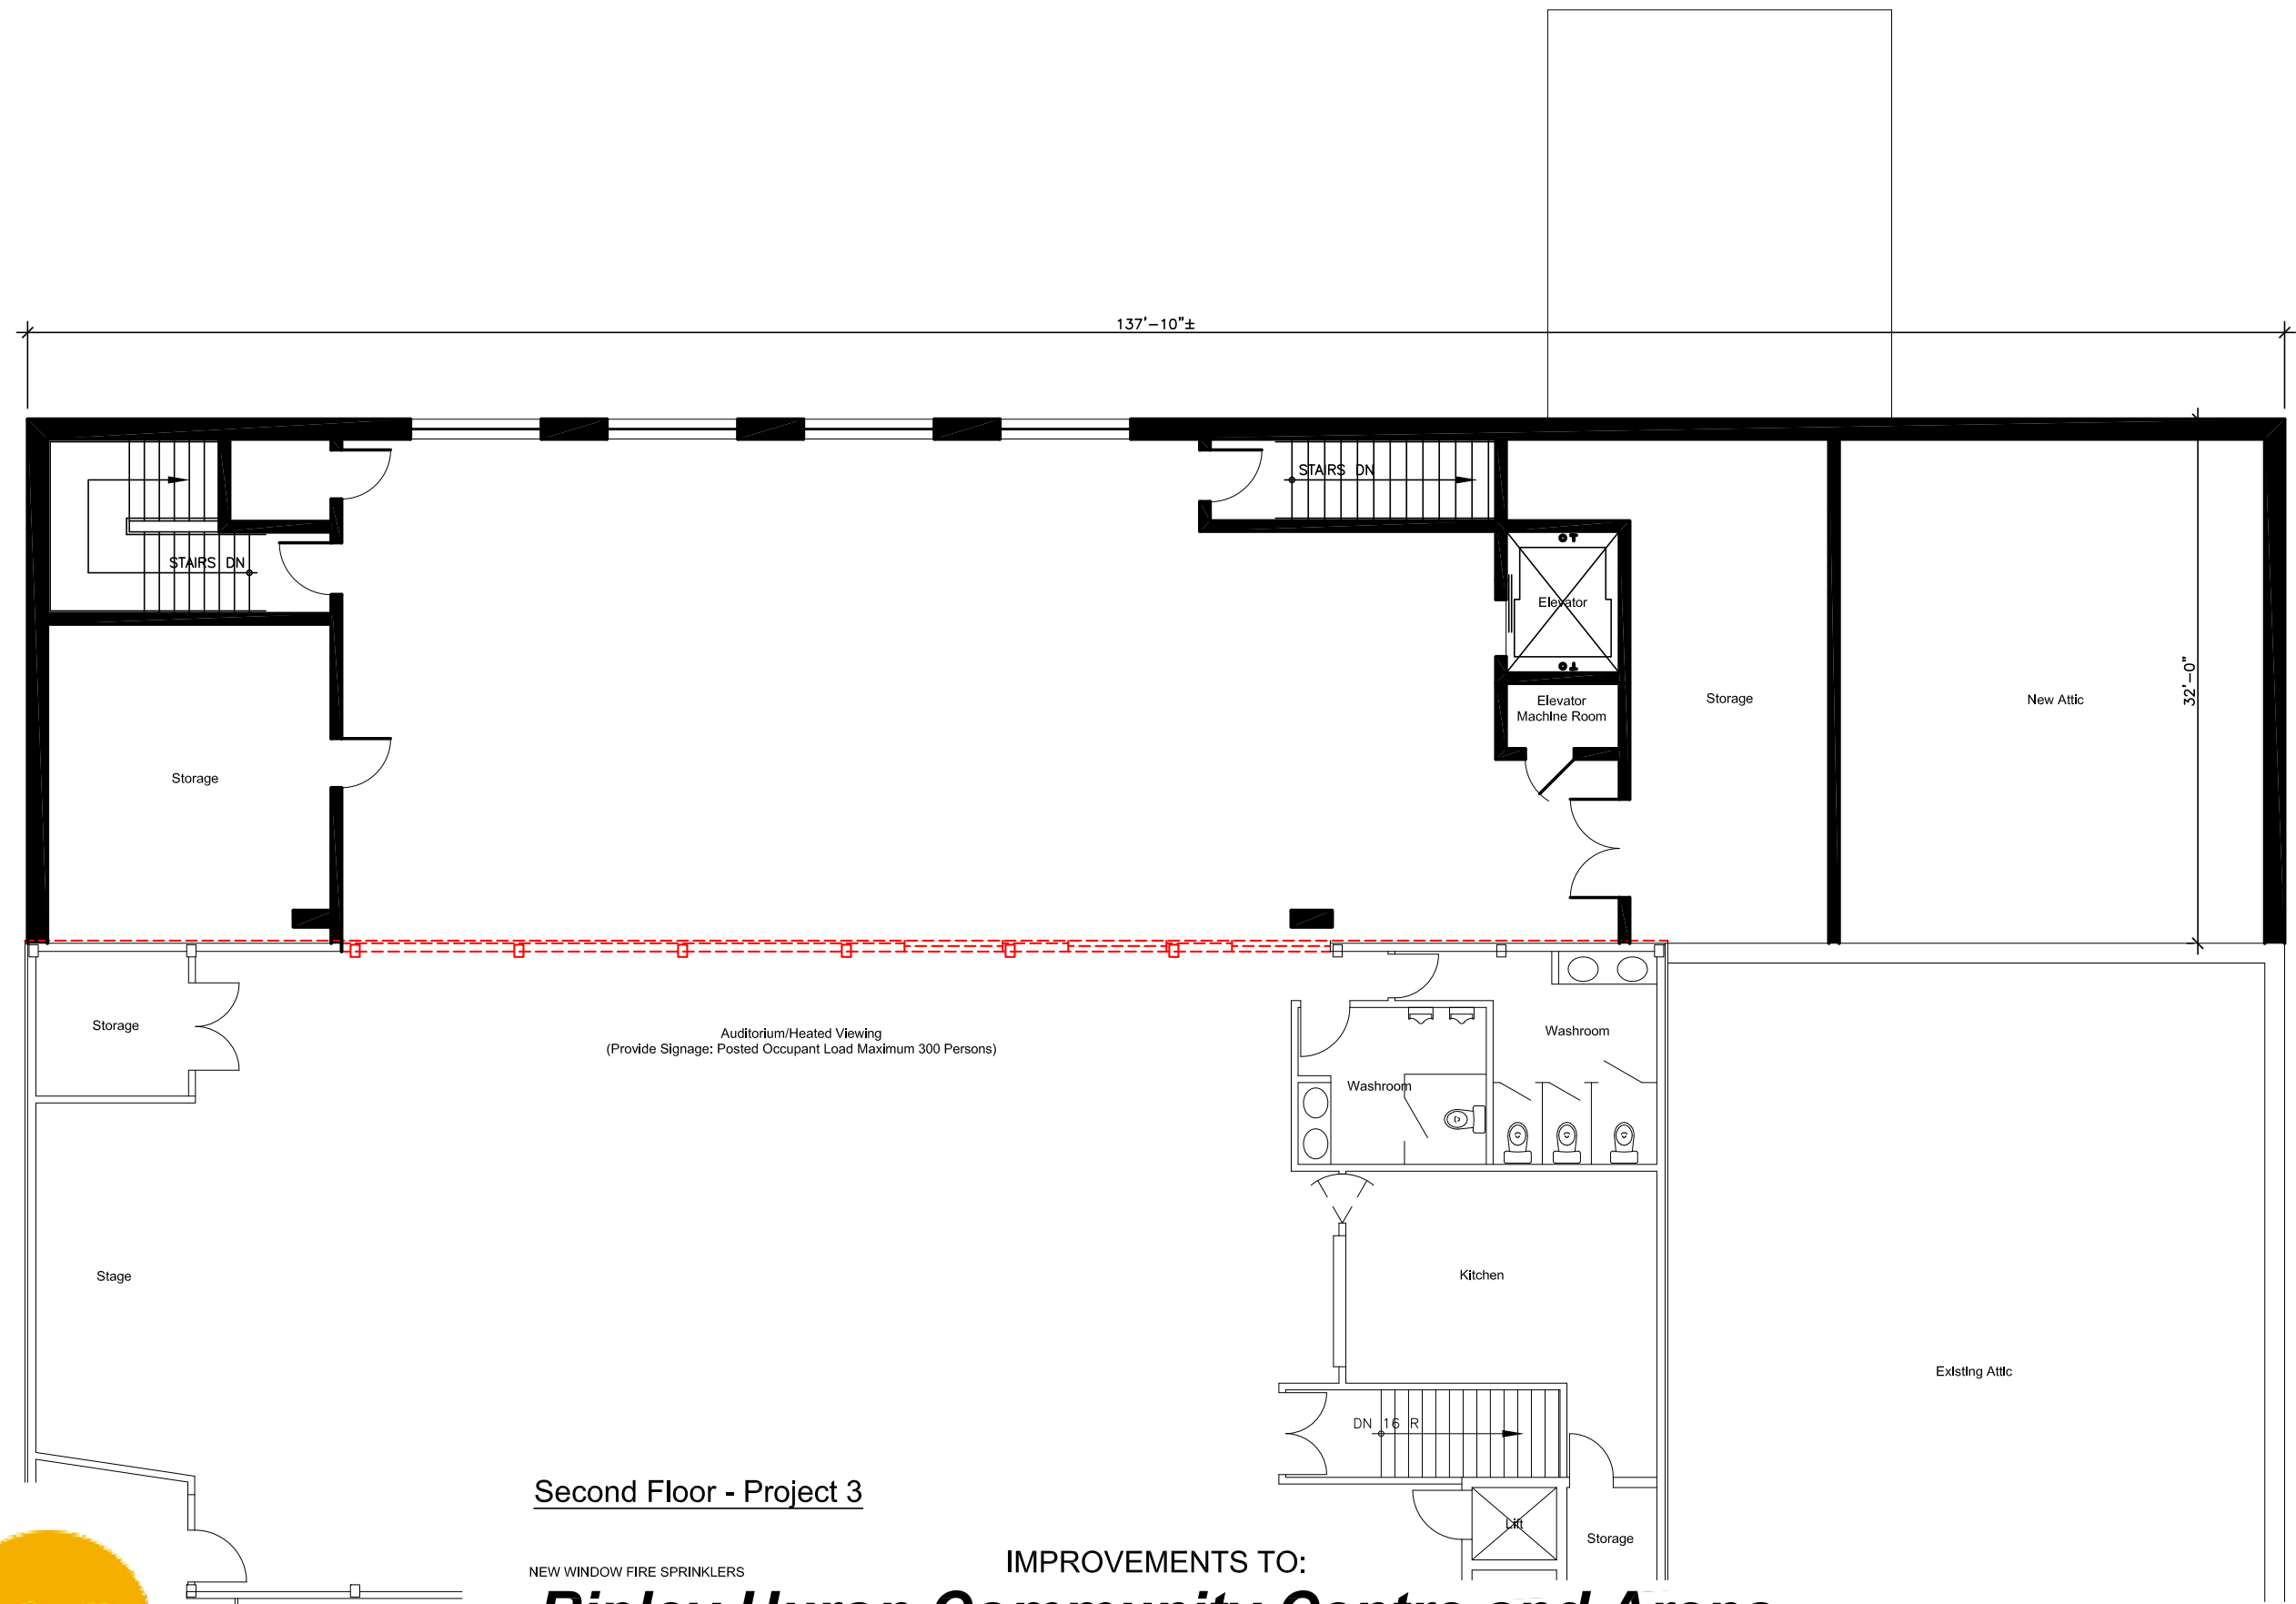

Second Floor - Project 3

NEW WINDOW FIRE SPRINKLERS

IMPROVEMENTS TO:


Ripley Huron Community Centre and Arena



G.M. DIEMERT ARCHITECT INC.

957 FOURTH AVENUE EAST
SUITE #201
OWEN SOUND, ONTARIO
N4K 2N9 (519) 376-1975

2019.10.17

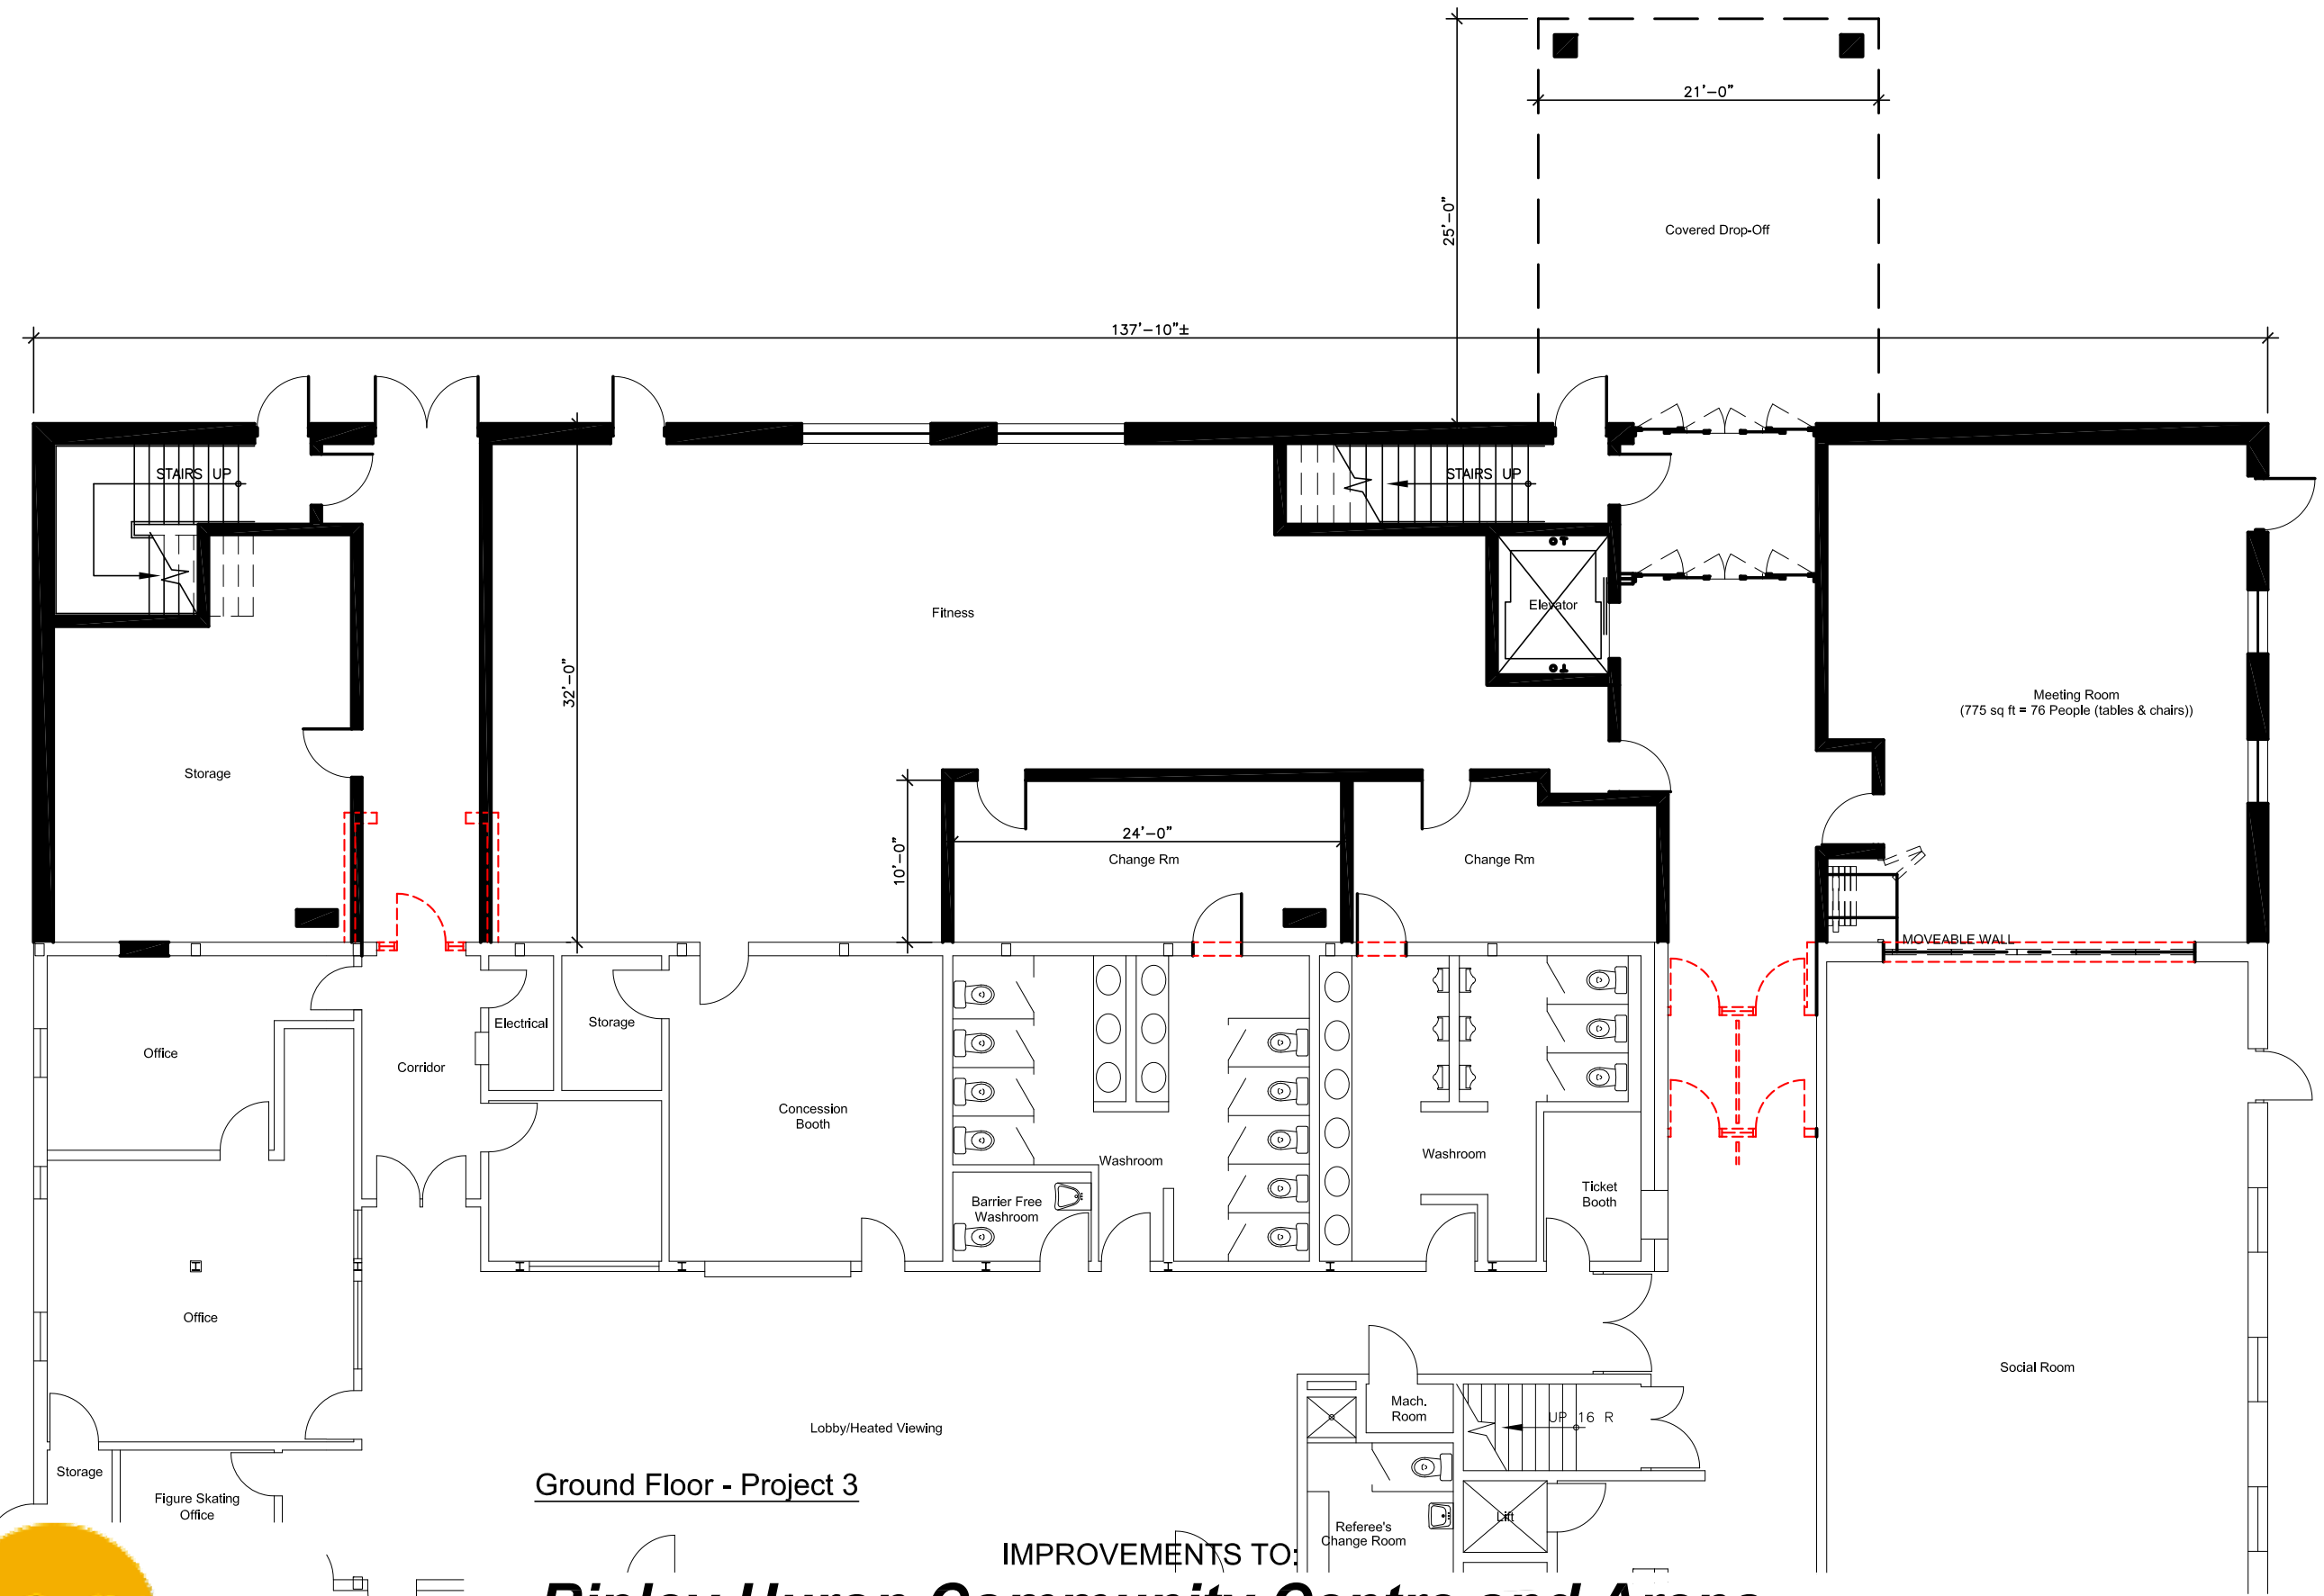

Ground Floor - Project 3

IMPROVEMENTS TO:

Ripley Huron Community Centre and Arena

G.M. DIEMERT ARCHITECT INC.

957 FOURTH AVENUE EAST
SUITE #201
OWEN SOUND, ONTARIO
N4K 2N9 (519) 376-1975

2019.10.17

