


Second Floor

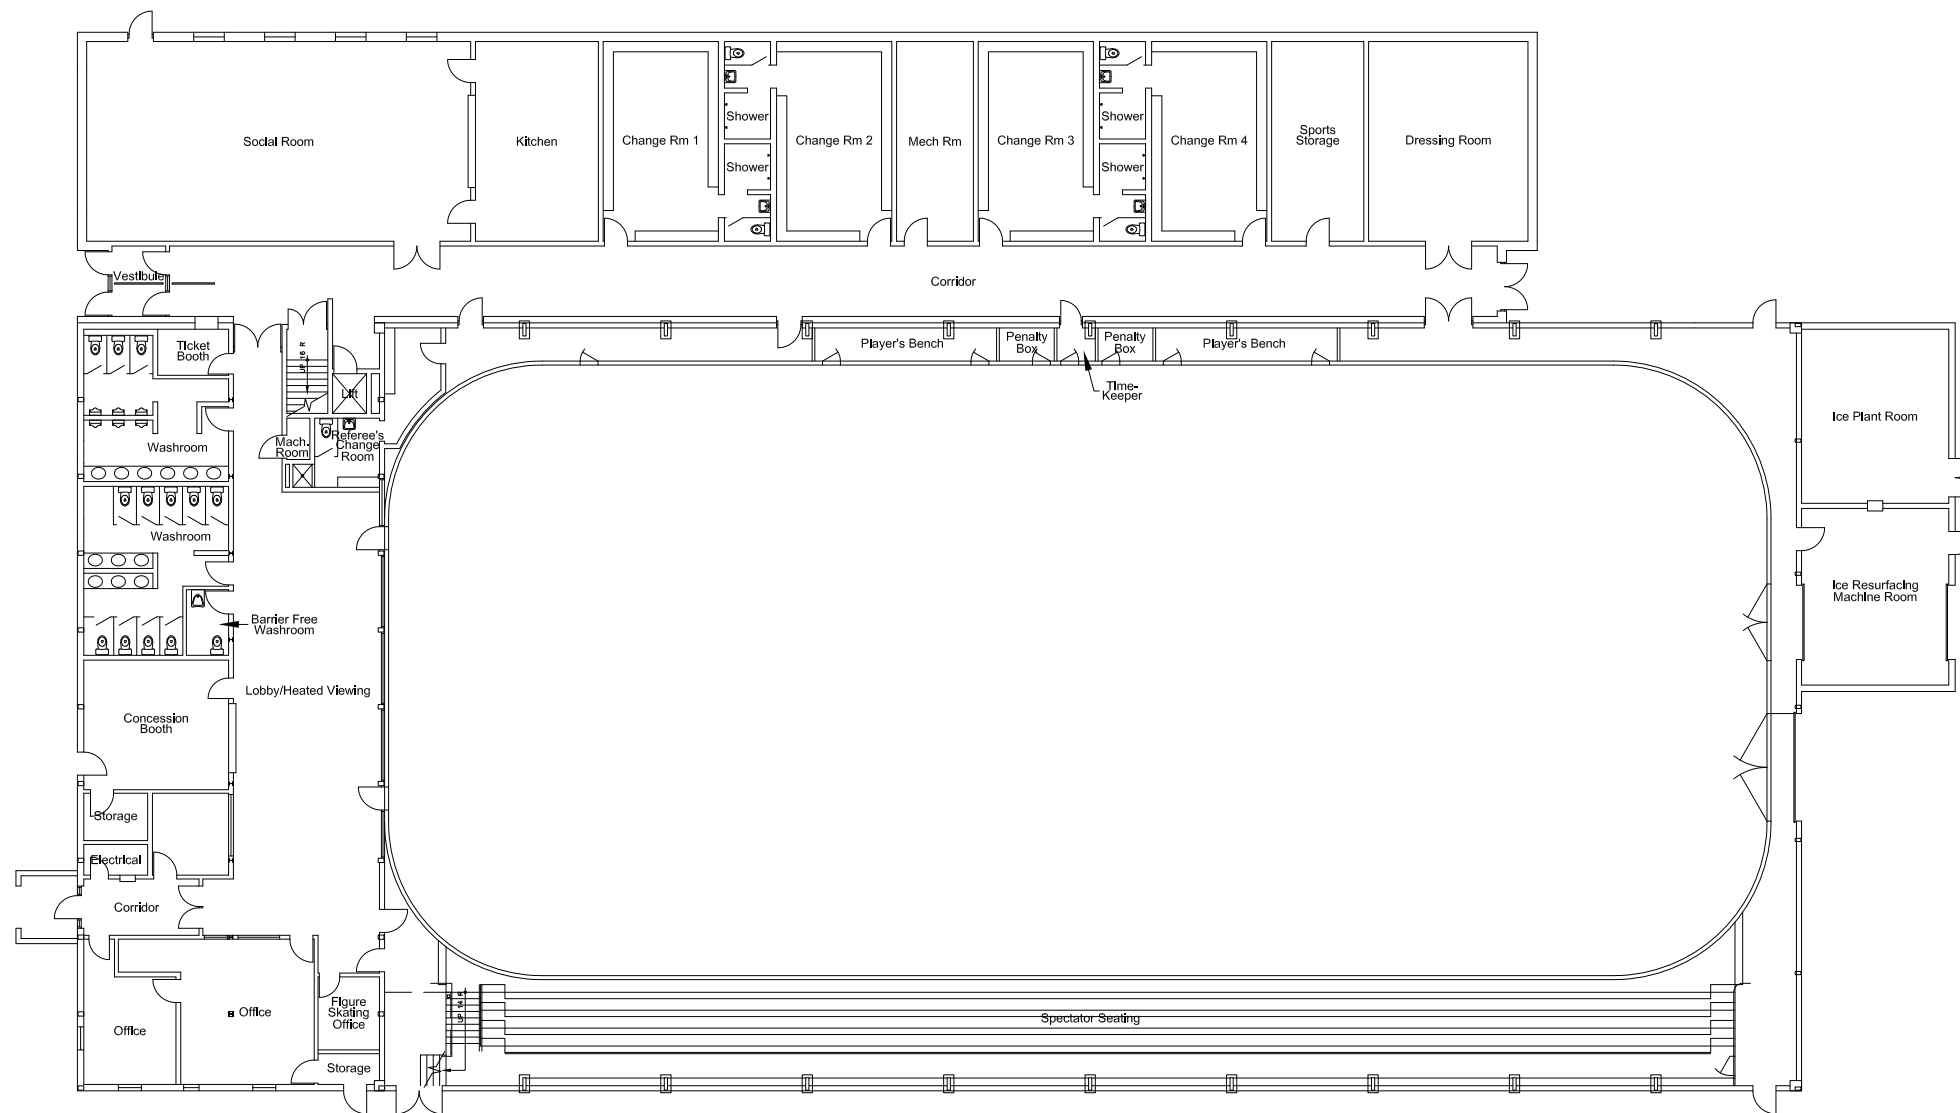

Ground Floor

EXISTING:


**Ripley Huron Community Centre and Arena**

**G.M. DIEMERT ARCHITECT INC.**


957 FOURTH AVENUE EAST  
SUITE #201  
OWEN SOUND, ONTARIO  
N4K 2N9 (519) 376-1975

2019.10.17



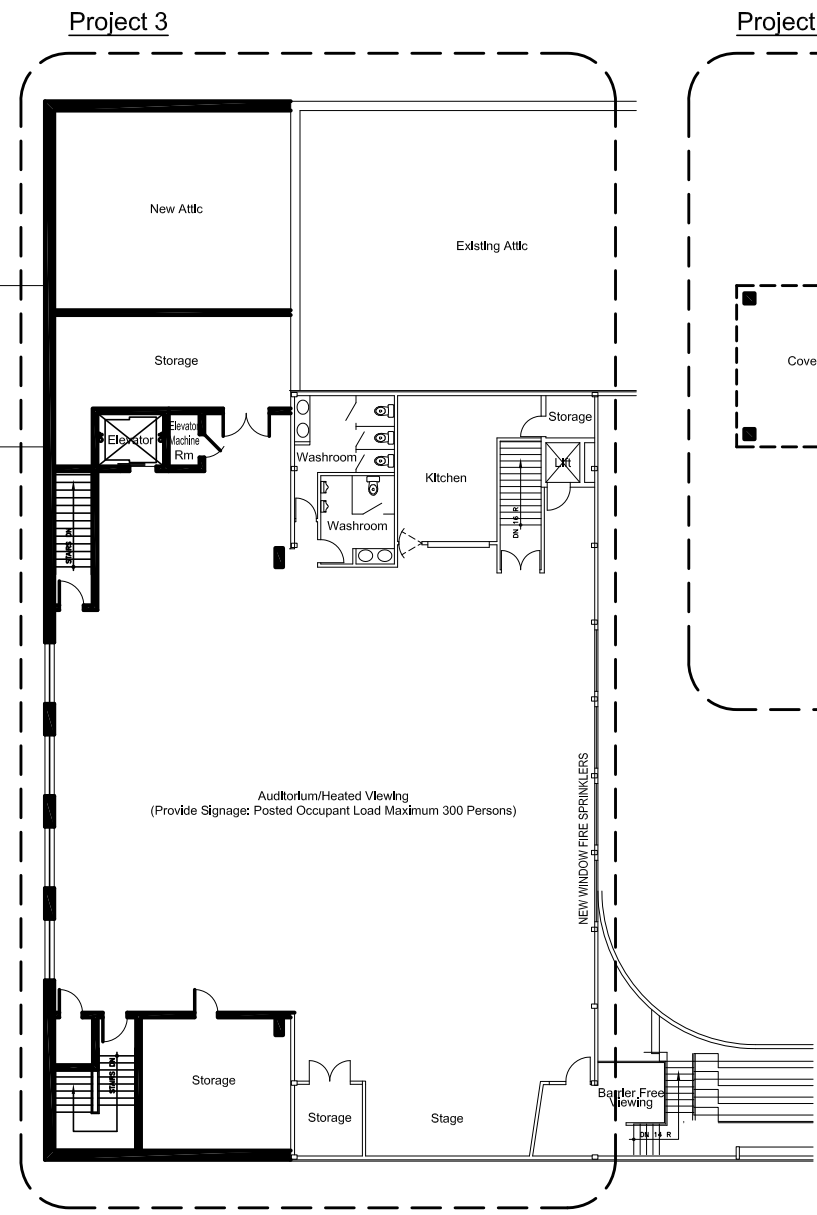

Second Floor

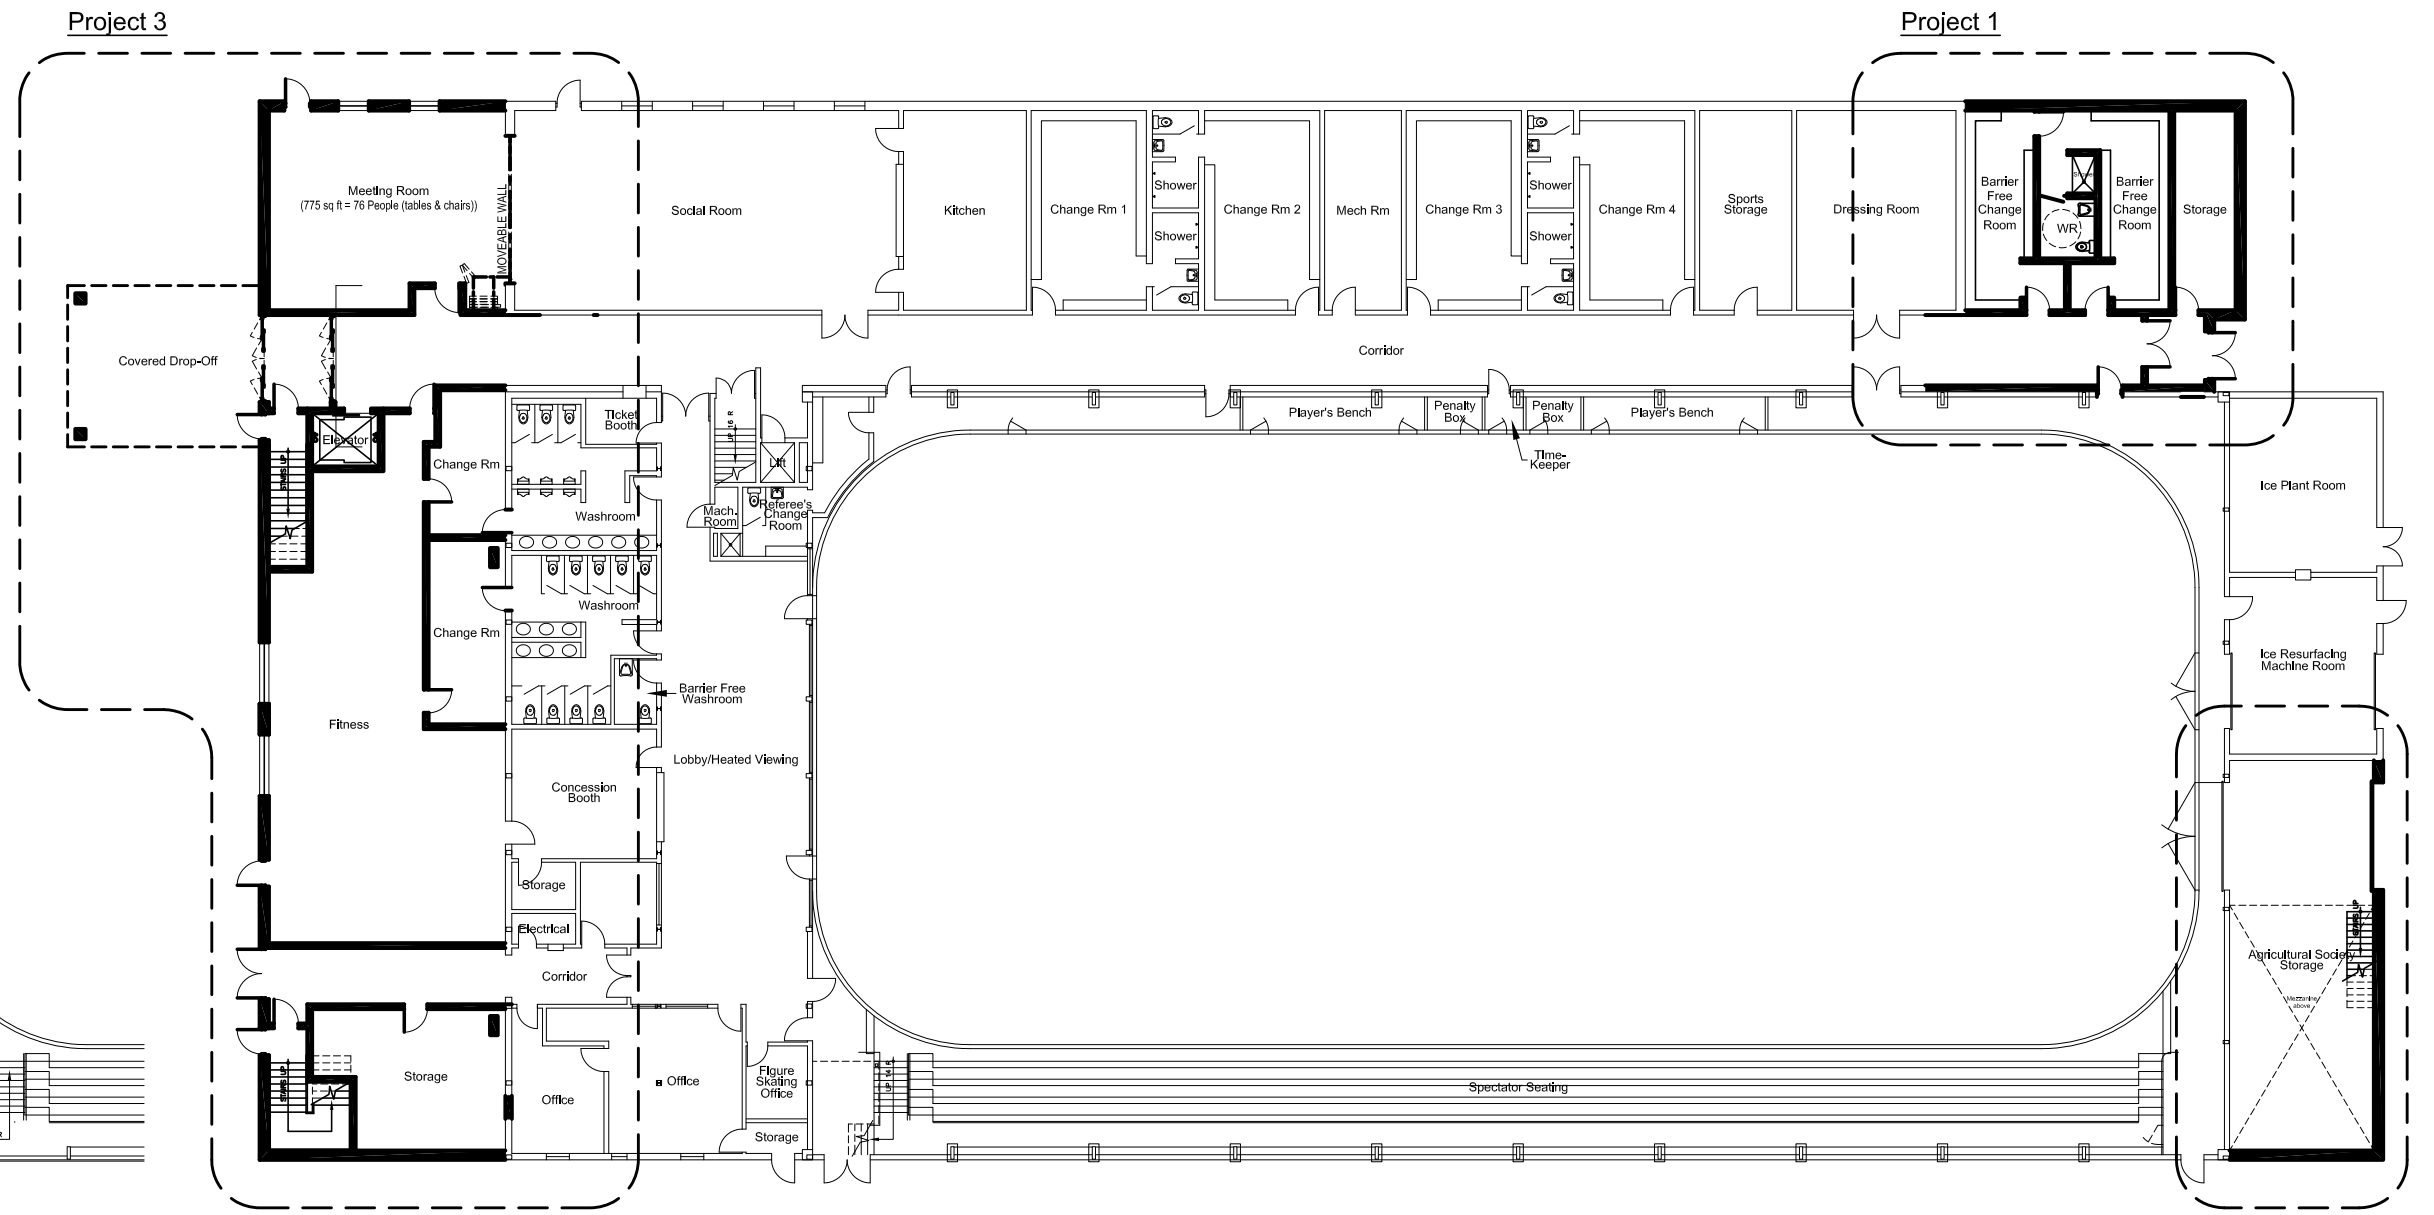

Ground Floor




IMPROVEMENTS TO:  
**Ripley Huron Community Centre and Arena**


**G.M. DIEMERT ARCHITECT INC.**

957 FOURTH AVENUE EAST  
 SUITE #201  
 OWEN SOUND, ONTARIO  
 N4K 2N9 (519) 376-1975

2019.10.17

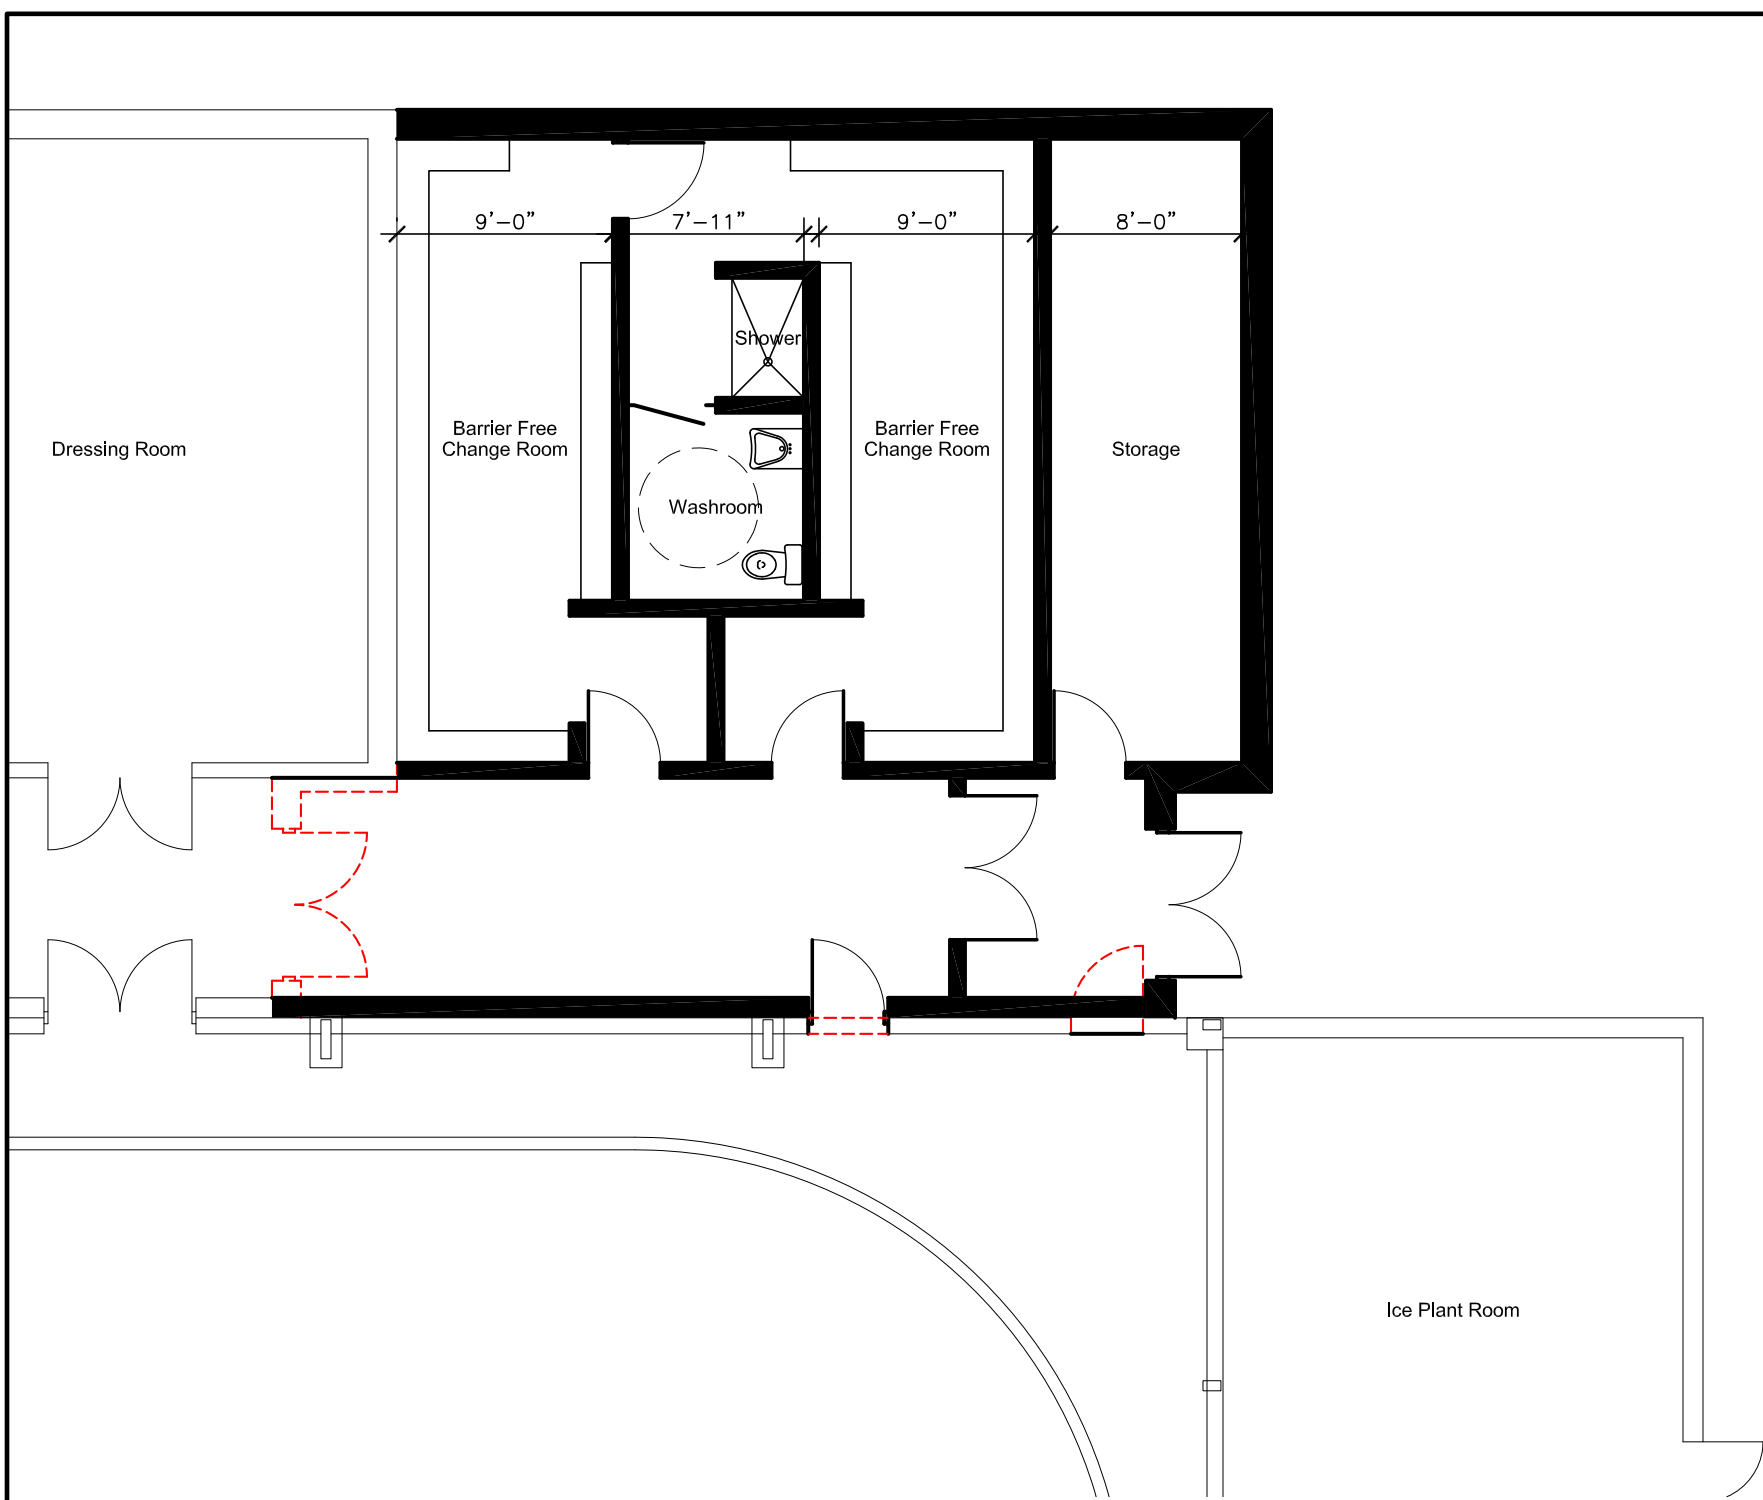

Ground Floor - Project 1

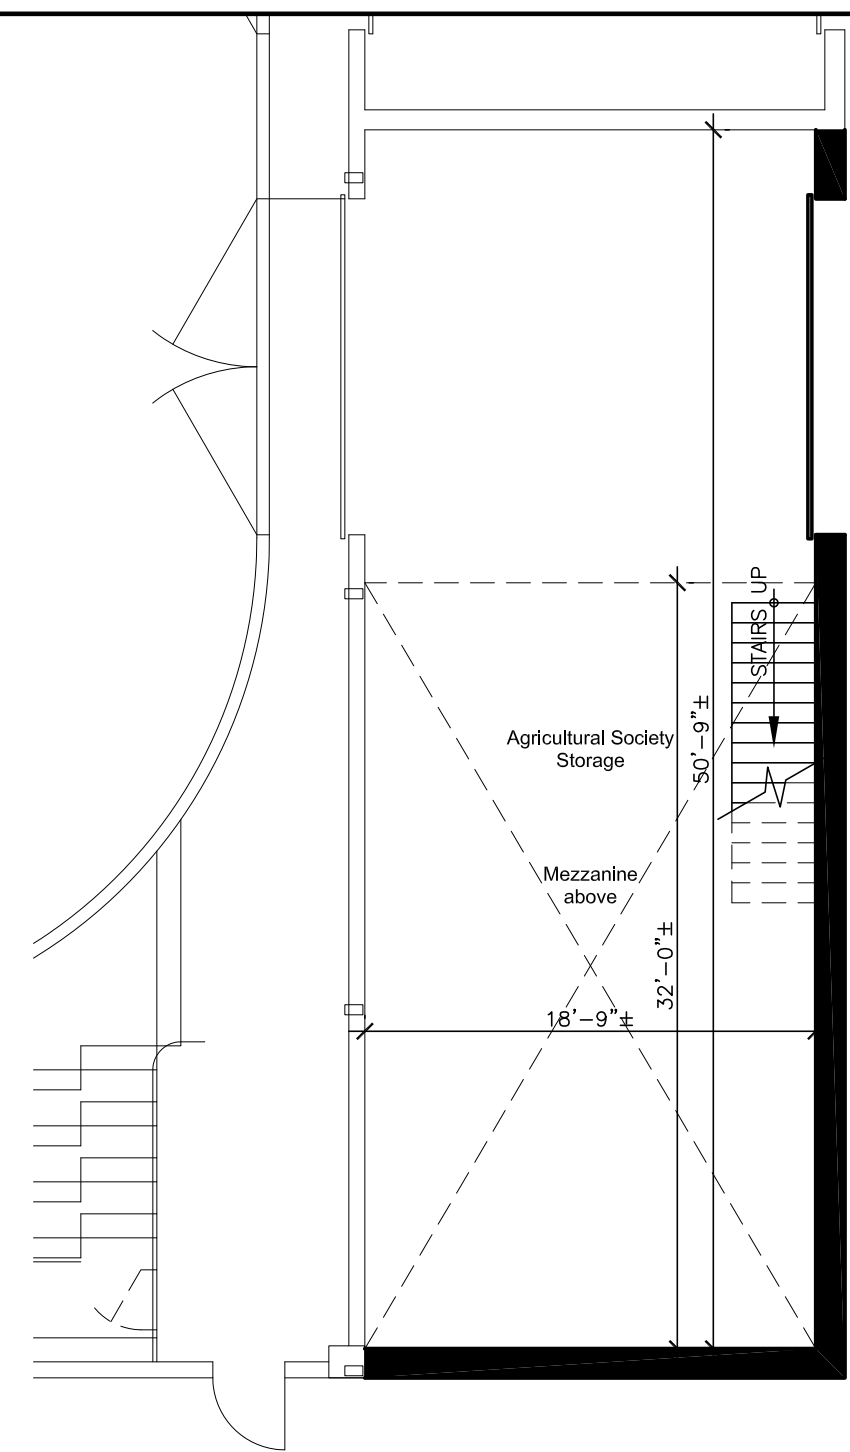

Ground Floor - Project 2




IMPROVEMENTS TO:  
***Ripley Huron Community Centre and Arena***

**G.M. DIEMERT ARCHITECT INC.**

957 FOURTH AVENUE EAST  
 SUITE #201  
 OWEN SOUND, ONTARIO  
 N4K 2N9 (519) 376-1975

2019.10.17

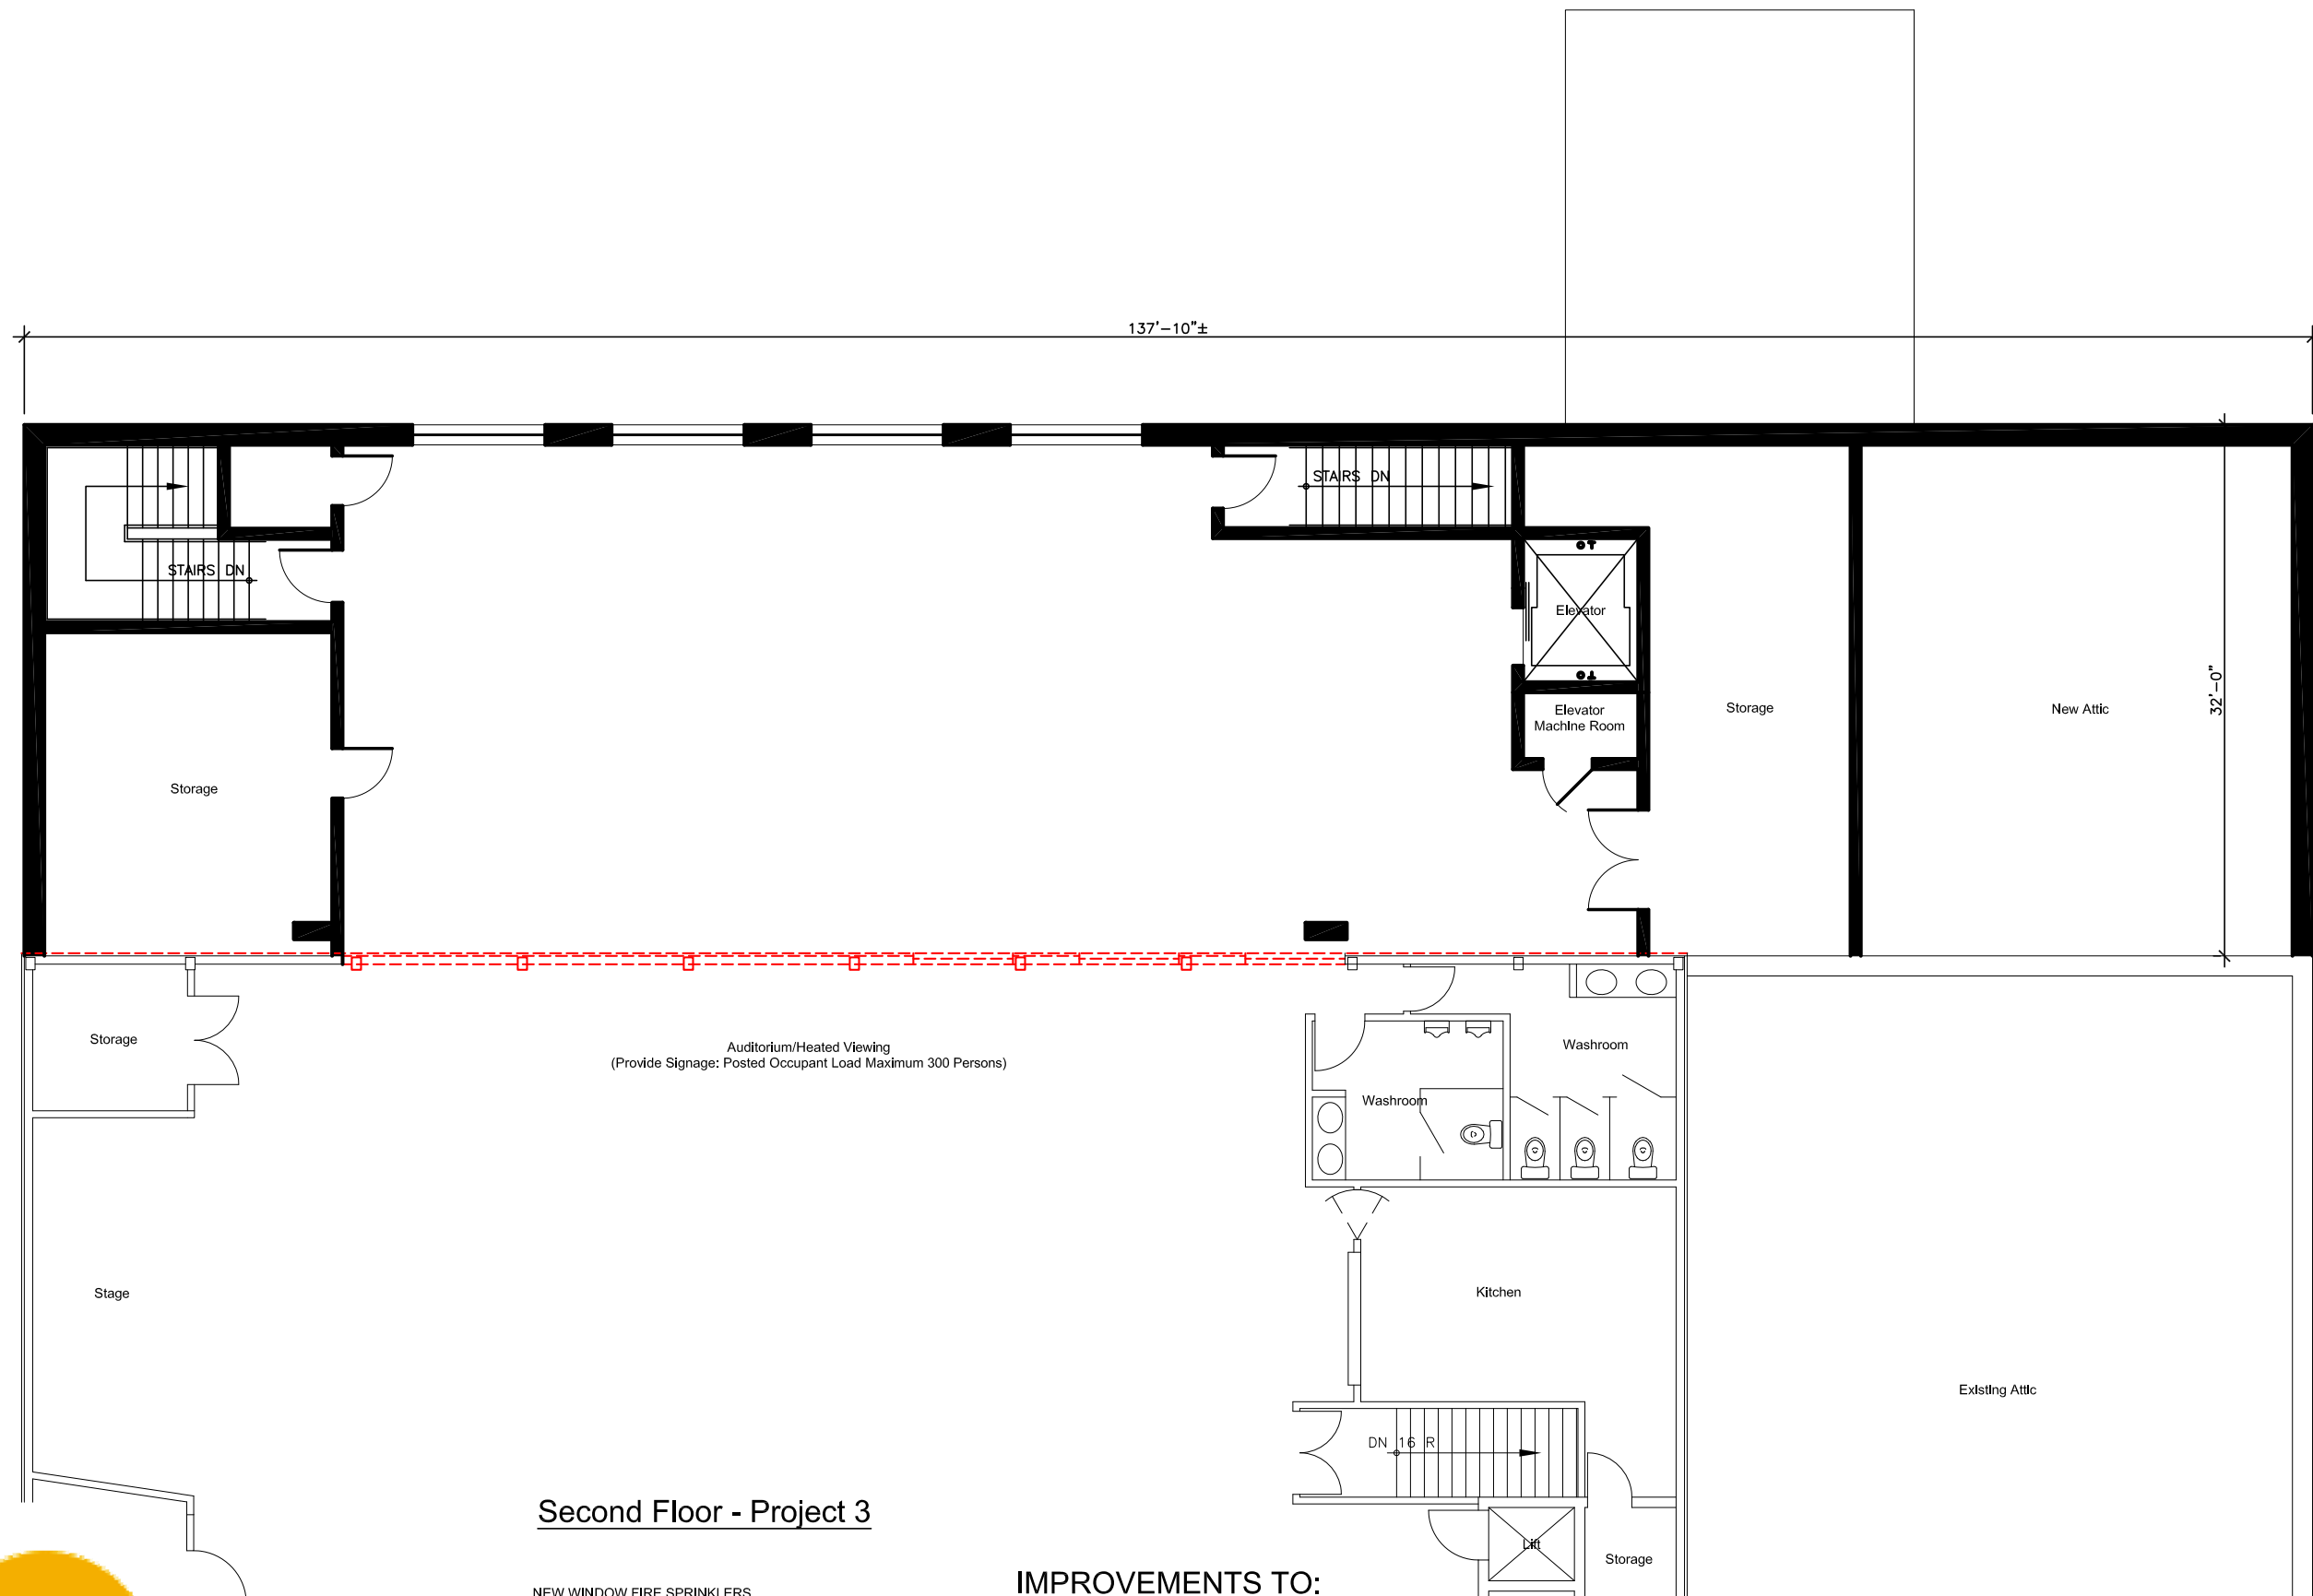

Second Floor - Project 3

NEW WINDOW FIRE SPRINKLERS

IMPROVEMENTS TO:


**Ripley Huron Community Centre and Arena**

**G.M. DIEMERT ARCHITECT INC.**

957 FOURTH AVENUE EAST  
SUITE #201  
OWEN SOUND, ONTARIO  
N4K 2N9 (519) 376-1975

2019.10.17



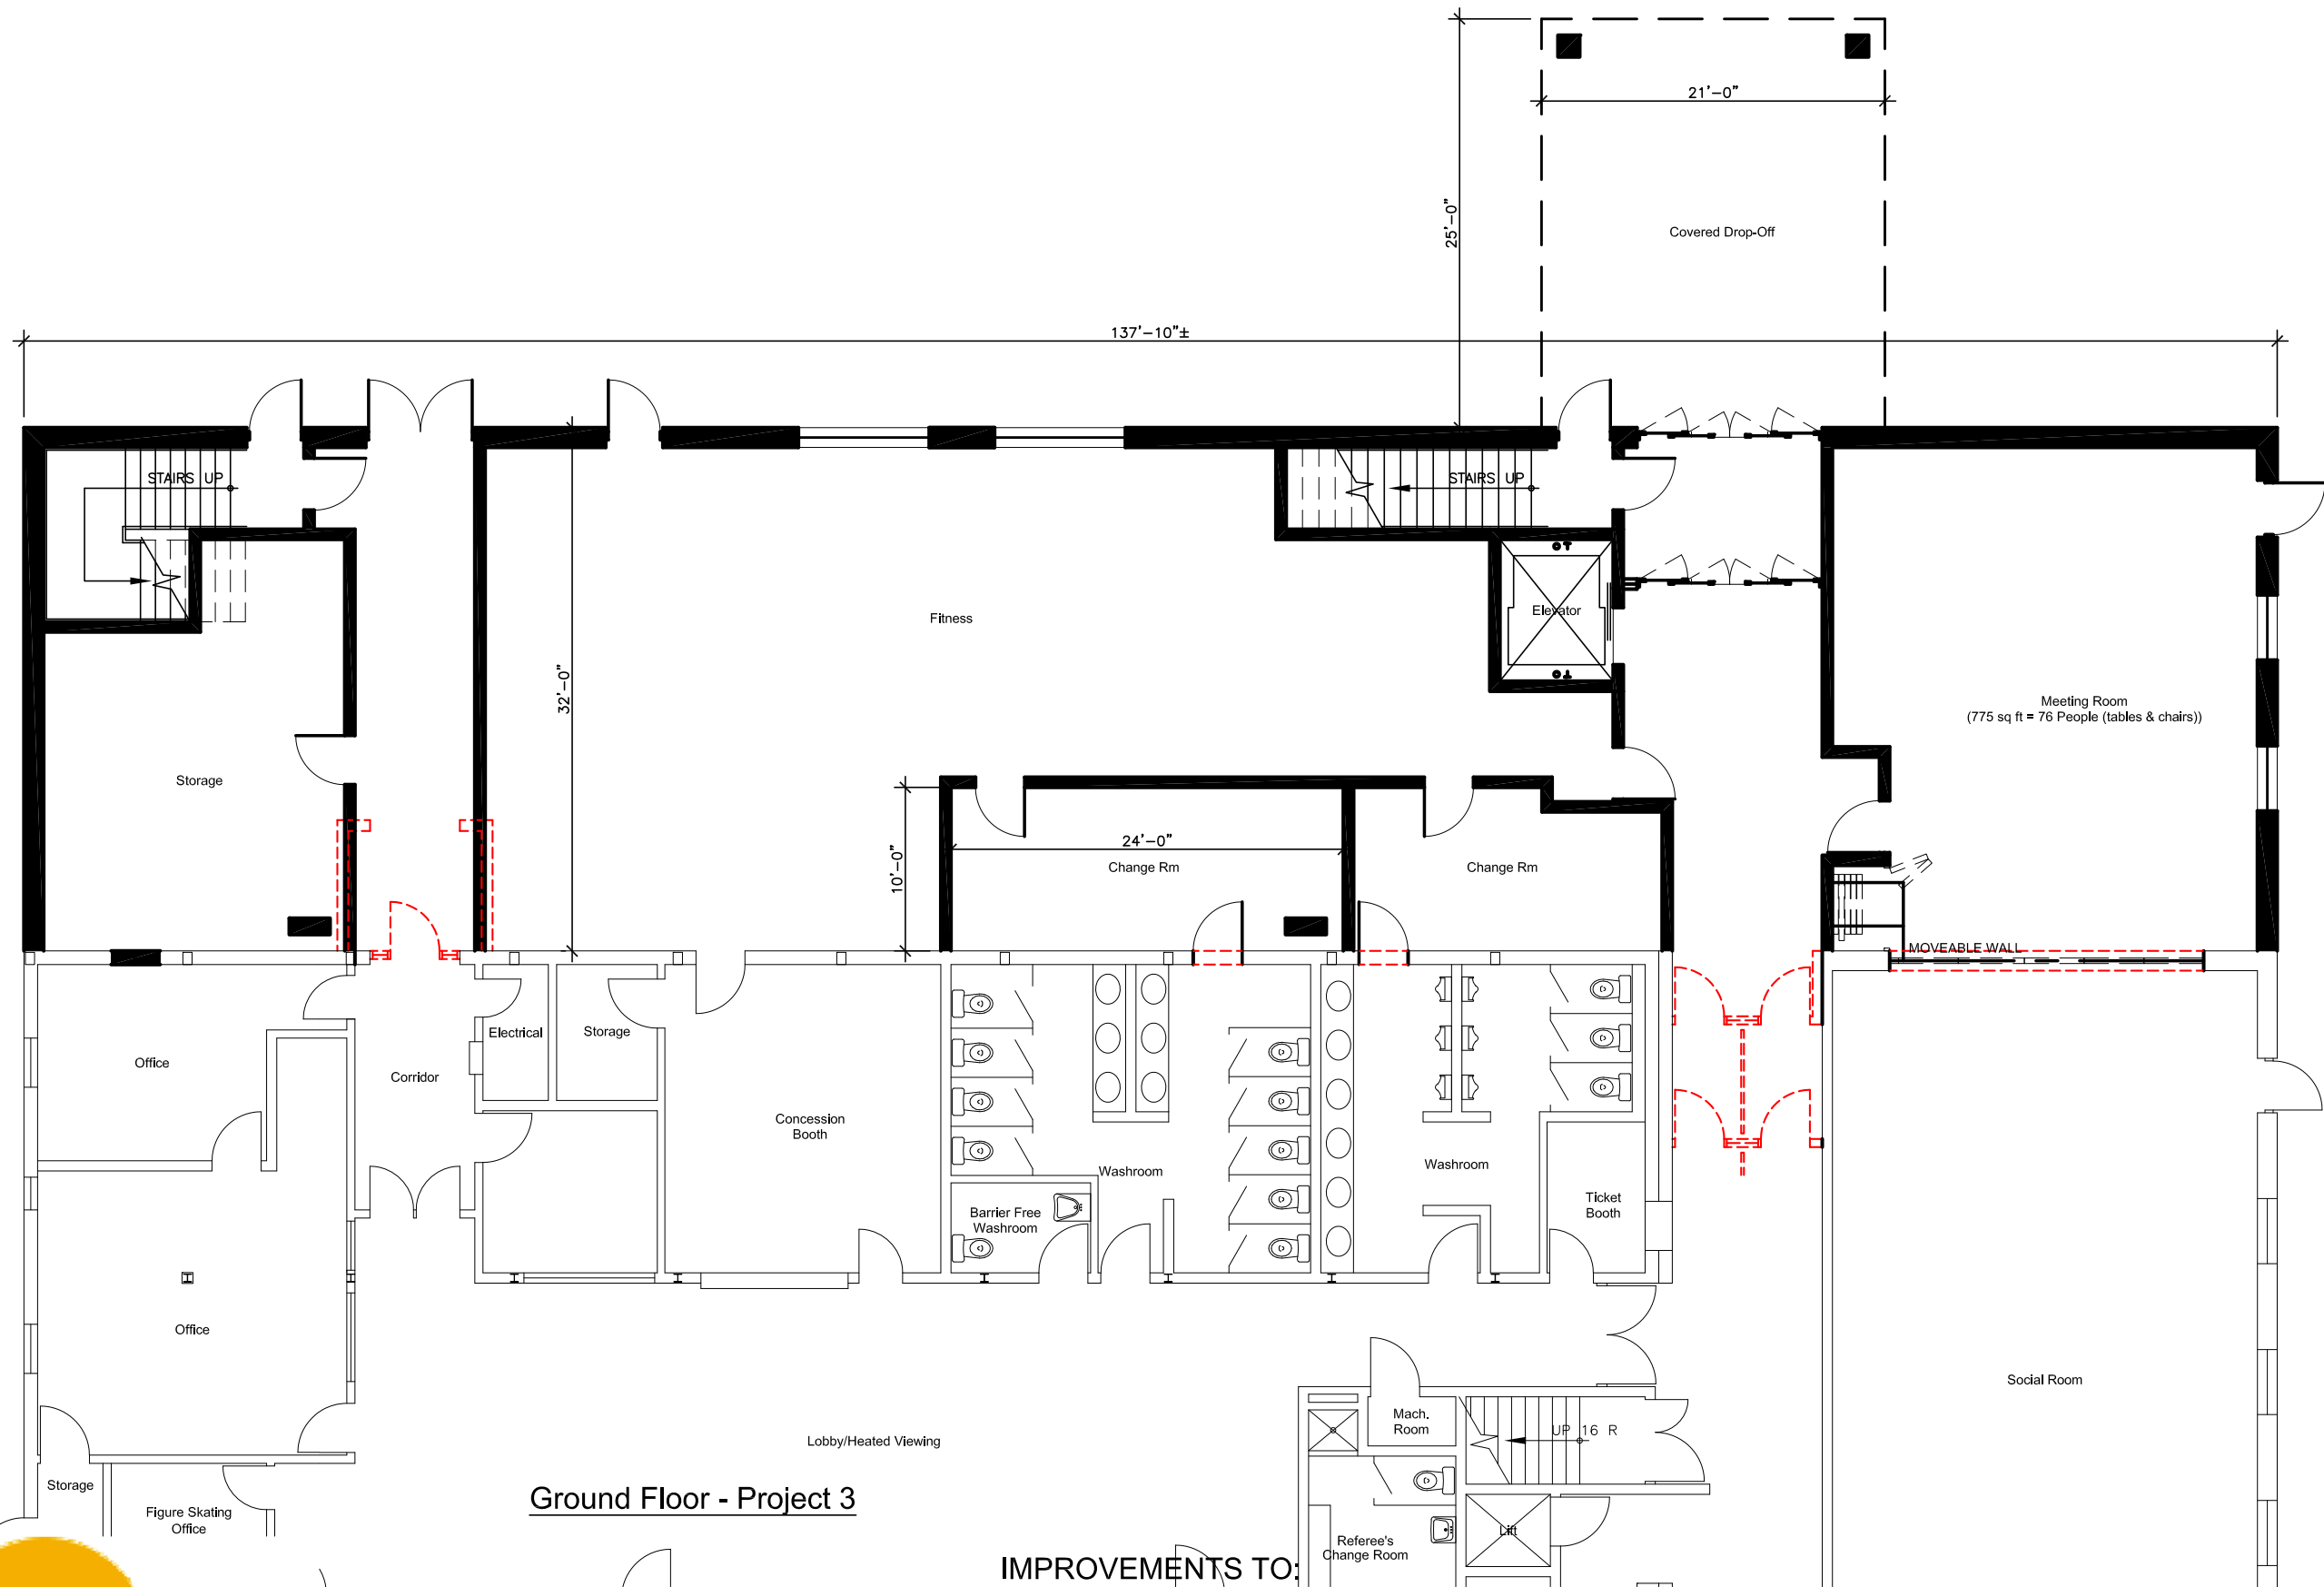

Ground Floor - Project 3

IMPROVEMENTS TO:

**Ripley Huron Community Centre and Arena**

**G.M. DIEMERT ARCHITECT INC.**

957 FOURTH AVENUE EAST  
 SUITE #201  
 OWEN SOUND, ONTARIO  
 N4K 2N9 (519) 376-1975

2019.10.17

