
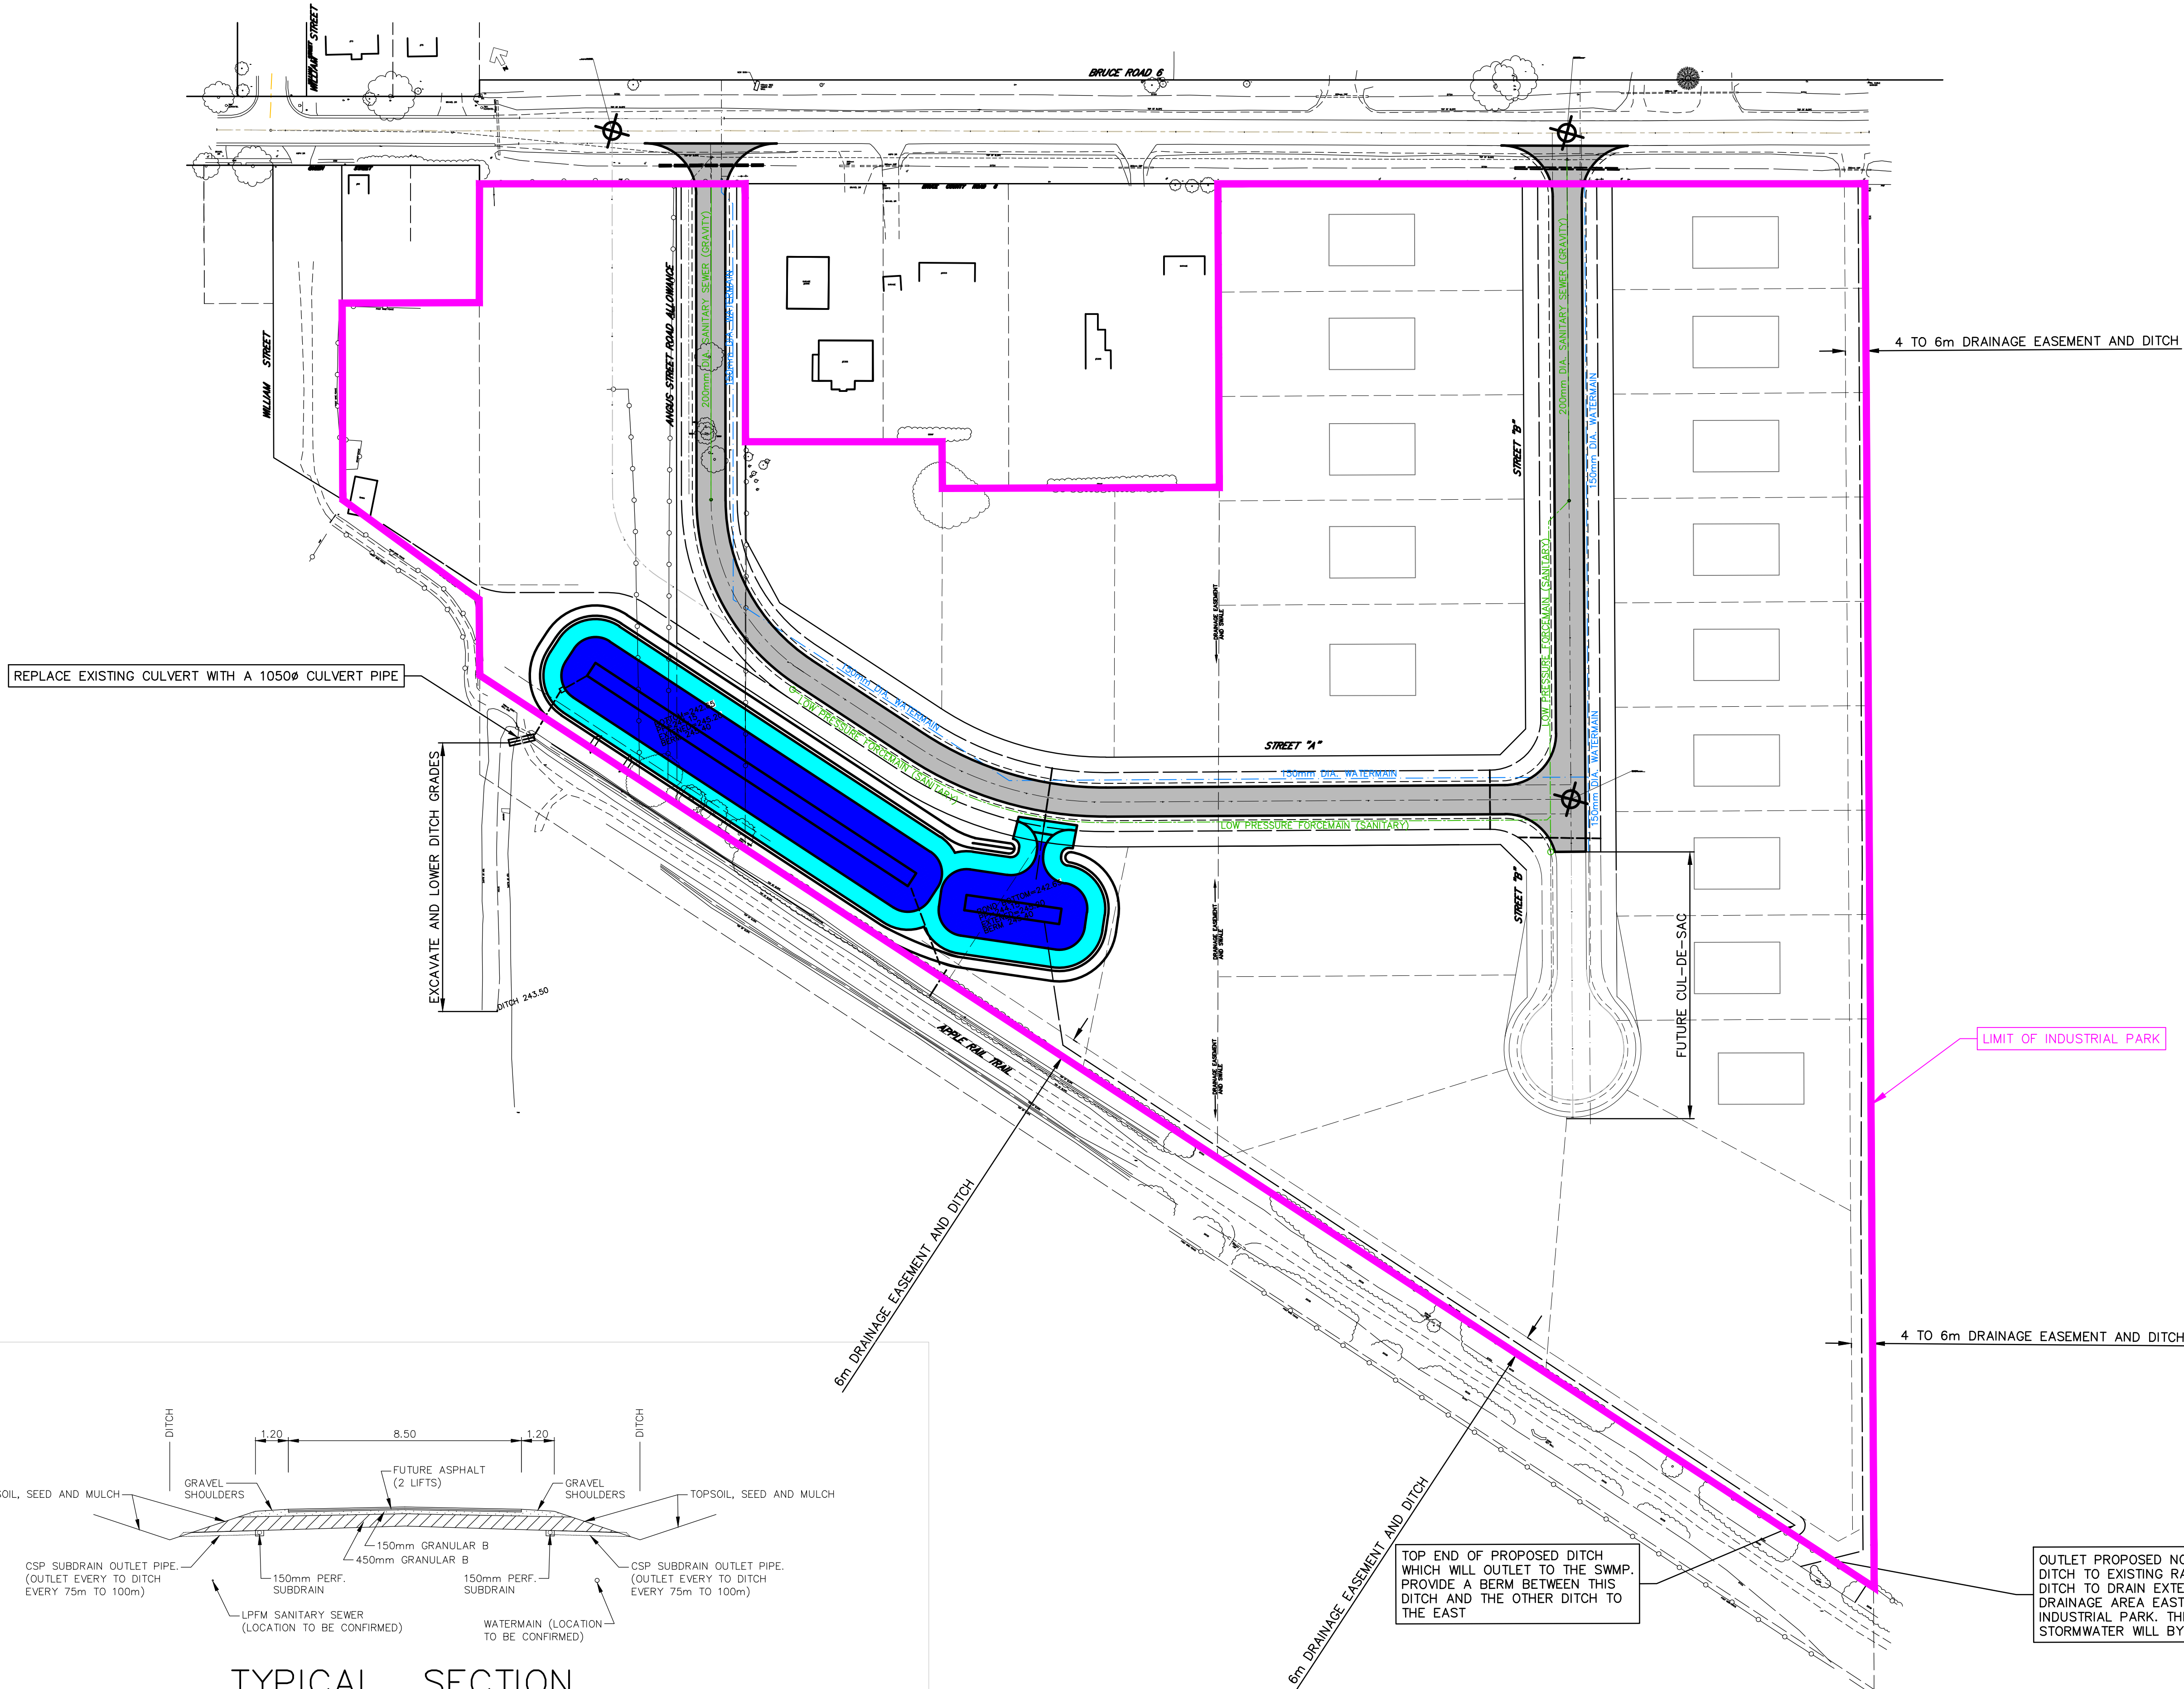


Z:\19044-Huron-Kinloss-Park\Projects\EA_Industrial_Park\Drawings\Preliminary\19044-Alternative layout Option 2-2021-01-26.dwg, 2021-02-03 9:51:17 AM, DWG To PDF.pc3, 1:25.4

L

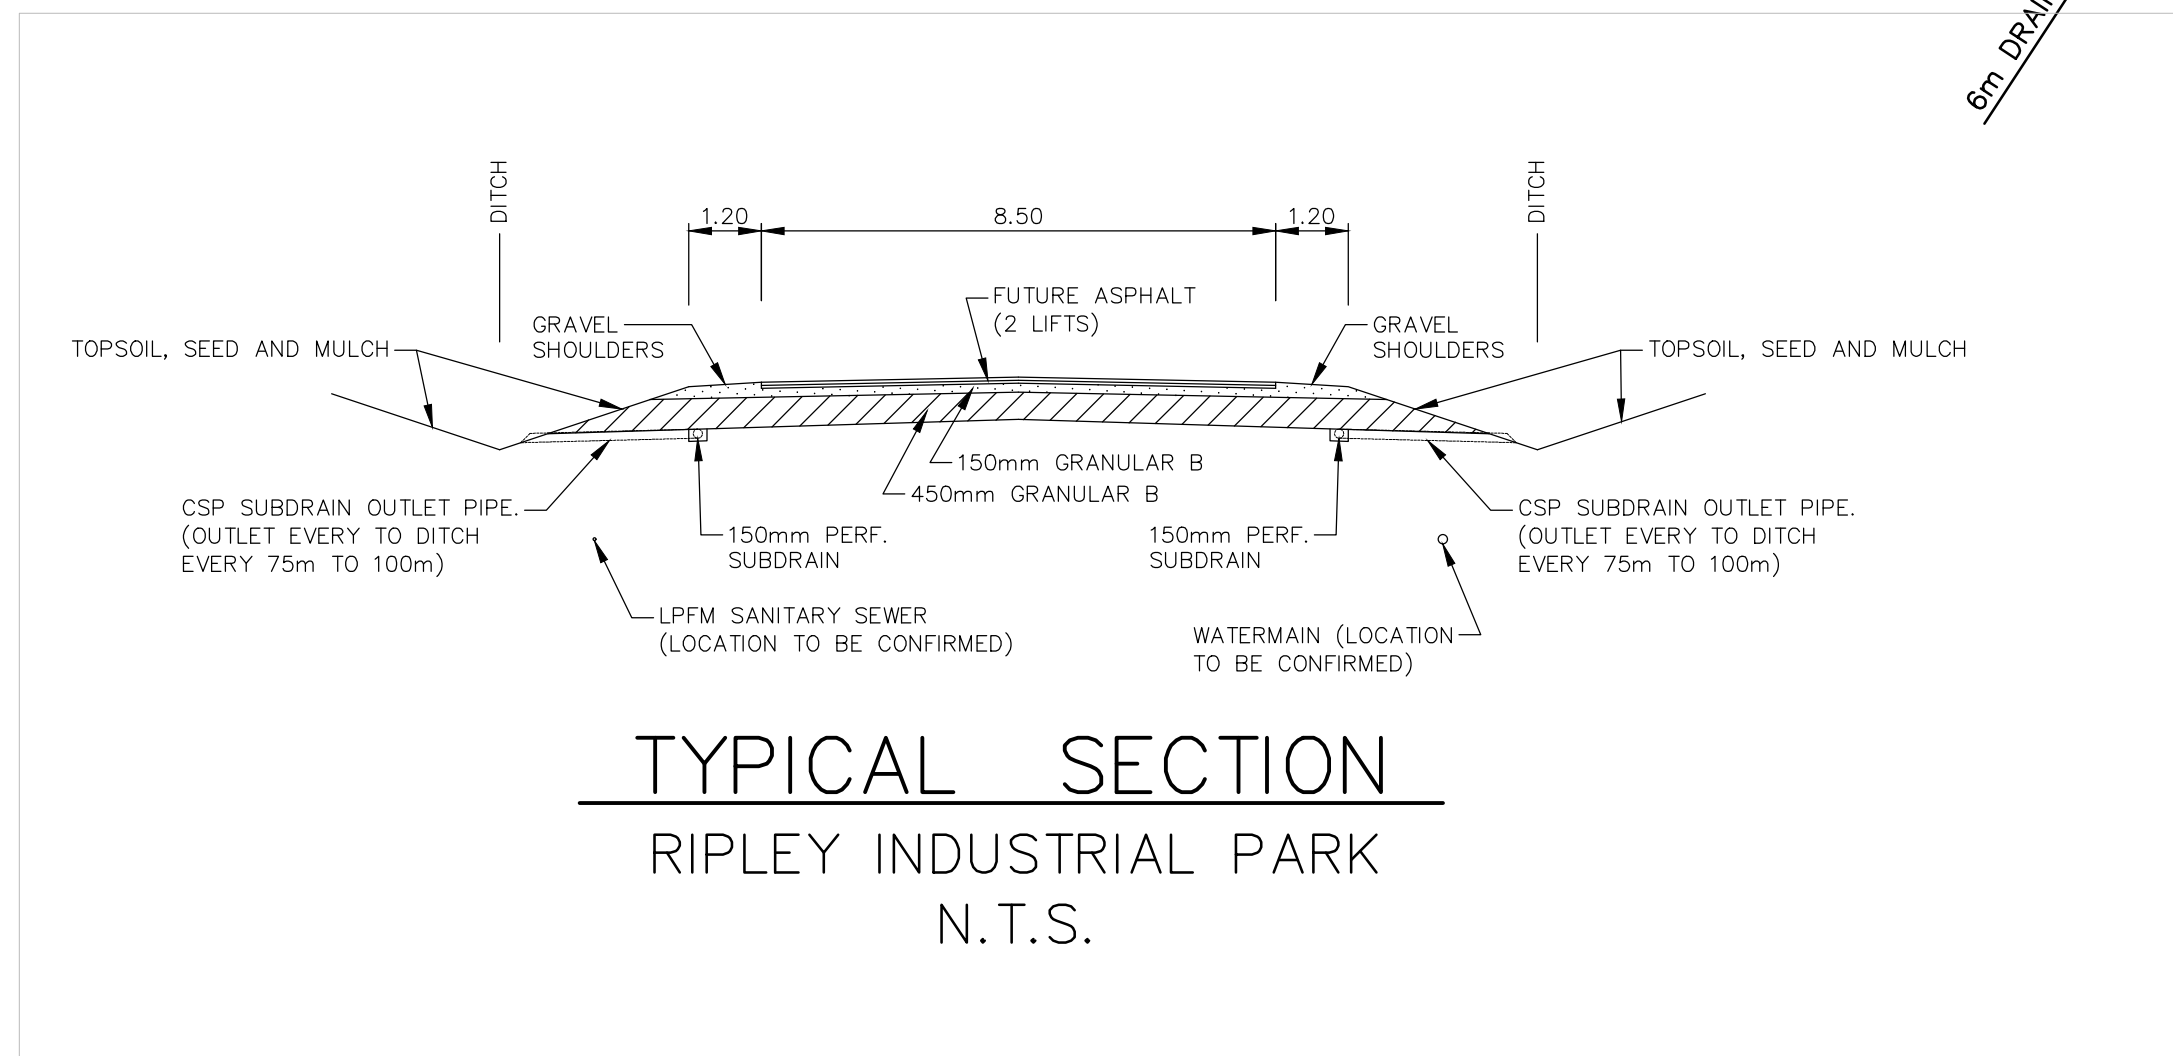

LEGEND

SAN. or STM.
MH. CB.
WATERMAIN
GASMAIN
UNDERGROUND TELEPHONE
UNDERGROUND HYDRO
UNDERGROUND T.V. CABLE
UTILITY POLES

GRUBBING
REMOVE EXISTING CONC. SIDEWALK AND DRIVES
REMOVE AND PLACE CONC. SIDEWALK AND DRIVES
PLACE CONC. SIDEWALK AND DRIVES
REMOVE EXISTING ASPHALT PAVT
PLACE HOT MIX ASPHALT (DRIVES 50mm H.S.3 HOT MIX MSC.)
REMOVE EXISTING CONC. CURB

NOTE

The locations of existing underground utilities are shown in an approximate way only and have not been independently verified by the owner or its representative. The contractor shall determine the exact location of all existing utilities before commencing work and agrees to be fully responsible for any damages which might be occasioned by the contractor's failure to exactly locate and preserve any and all underground utilities.

BENCHMARK INFORMATION

?
?
?

BENCHMARK INFORMATION

?
?
?

Design By: R.R.R. Checked By: ?

PRELIMINARY

No.	DATE	REVISION
1	Feb. 01, 2021	Revised preliminary site layout

BMROSS
engineering better communities

Goderich Mount Forest Sarnia

Huron - Kinloss

Township of Huron-Kinloss
Ripley Industrial Park
Industrial Park
Revised Street Layout

Contract No. 1	Project No. 19044
Scale (24x36) 1 : 1000	Figure No. 1